


Notes:
 Do not scale from this drawing.
 Use figured dimensions only.
 All errors and omissions to be reported to the Architect.
 This drawing to be read in conjunction with relevant consultant's drawings.
 All dimensions are in millimetres and all levels are in meters to match Datum unless otherwise noted.

Contractor Design Responsibility
 It is noted that there are many elements within the works that require contractor design, and will be subject to certification as part of BCAR - see Preliminary Inspection Plan for clarity on certification required.

© This drawing or design may not be reproduced without permission.

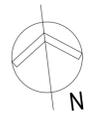

- Entrance to Stair Core
- Entrance to Apartment



1 GA-01 First Floor
 1:200

Rev	Description	Date	By
1	Frozen Drawing Submission	14-02-2024	SC
2	Client Comments Incorporated	21-02-2024	SC
3	Final Pre-Planning Submission	04-03-2024	SC
4	Draft Issue	09-07-2024	BL
5	Issued for information	02-08-2024	BL
6	Issued for information	09-08-2024	BL
7	Issued for planning	23-08-2024	BL

Project:
Mountgorry Swords Residential Apartments

Client:
Bartra Propco 23 Limited

Title:
GA Plan - 01 - First Floor

Project Number	Project	Originator	Volume	Level	Type	Rate	Sheet Number
2808	MOU-COA-ZZZ-L01-DR-AR	0507					

Suitability Status : Code - Description Revision: **7**


P3 - For Statutory submission - Planning Permission

Scale @ A1 Drawn: Checked: Date:
 1 : 200 Shane Coppinger Jesus Aguilar 14-02-2024

Notes:
 Do not scale from this drawing.
 Use figured dimensions only.
 All errors and omissions to be reported to the Architect.
 This drawing to be read in conjunction with relevant consultant's drawings.
 All dimensions are in millimetres and all levels are in meters to match Datum unless otherwise noted.

Contractor Design Responsibility
 It is noted that there are many elements within the works that require contractor design, and will be subject to certification as part of BCAR - see Preliminary Inspection Plan for clarity on certification required.

© This drawing or design may not be reproduced without permission.

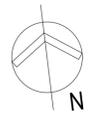

- Entrance to Stair Core
- Entrance to Apartment



1 GA-03 Third Floor
 1:200

Revisions:

Rev	Description	Date	By
1	Client Comments Incorporated	21-02-2024	SC
2	Final Pre-Planning Submission	04-03-2024	SC
3	Issued for information	02-08-2024	BL
4	Issued for information	09-08-2024	BL
5	Issued for planning	23-08-2024	BL

Project:
Mountgorry Swords Residential Apartments

Client:
Bartra Propco 23 Limited


Title:
GA Plan - 03 - Third Floor

Drawing / Document Name:			
Project Number	Project	Originator	Volume
2808	MOU-COA-ZZZ-L03-DR-AR	0509	
Suitability Status	Code	Description	Revision
P3 - For Statutory submission - Planning Permission			5
Scale	Drawn	Checked	Date
1 : 200	Shane Coppinger	Jesus Aguilar	14-02-2024


Notes:
 Do not scale from this drawing.
 Use figured dimensions only.
 All errors and omissions to be reported to the Architect.
 This drawing to be read in conjunction with relevant consultant's drawings.
 All dimensions are in millimetres and all levels are in meters to match Datum unless otherwise noted.

Contractor Design Responsibility
 It is noted that there are many elements within the works that require contractor design, and will be subject to certification as part of BCAR - see Preliminary Inspection Plan for clarity on certification required.

© This drawing or design may not be reproduced without permission.

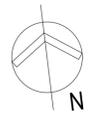

- ▶ Entrance to Stair Core
- ▶ Entrance to Apartment

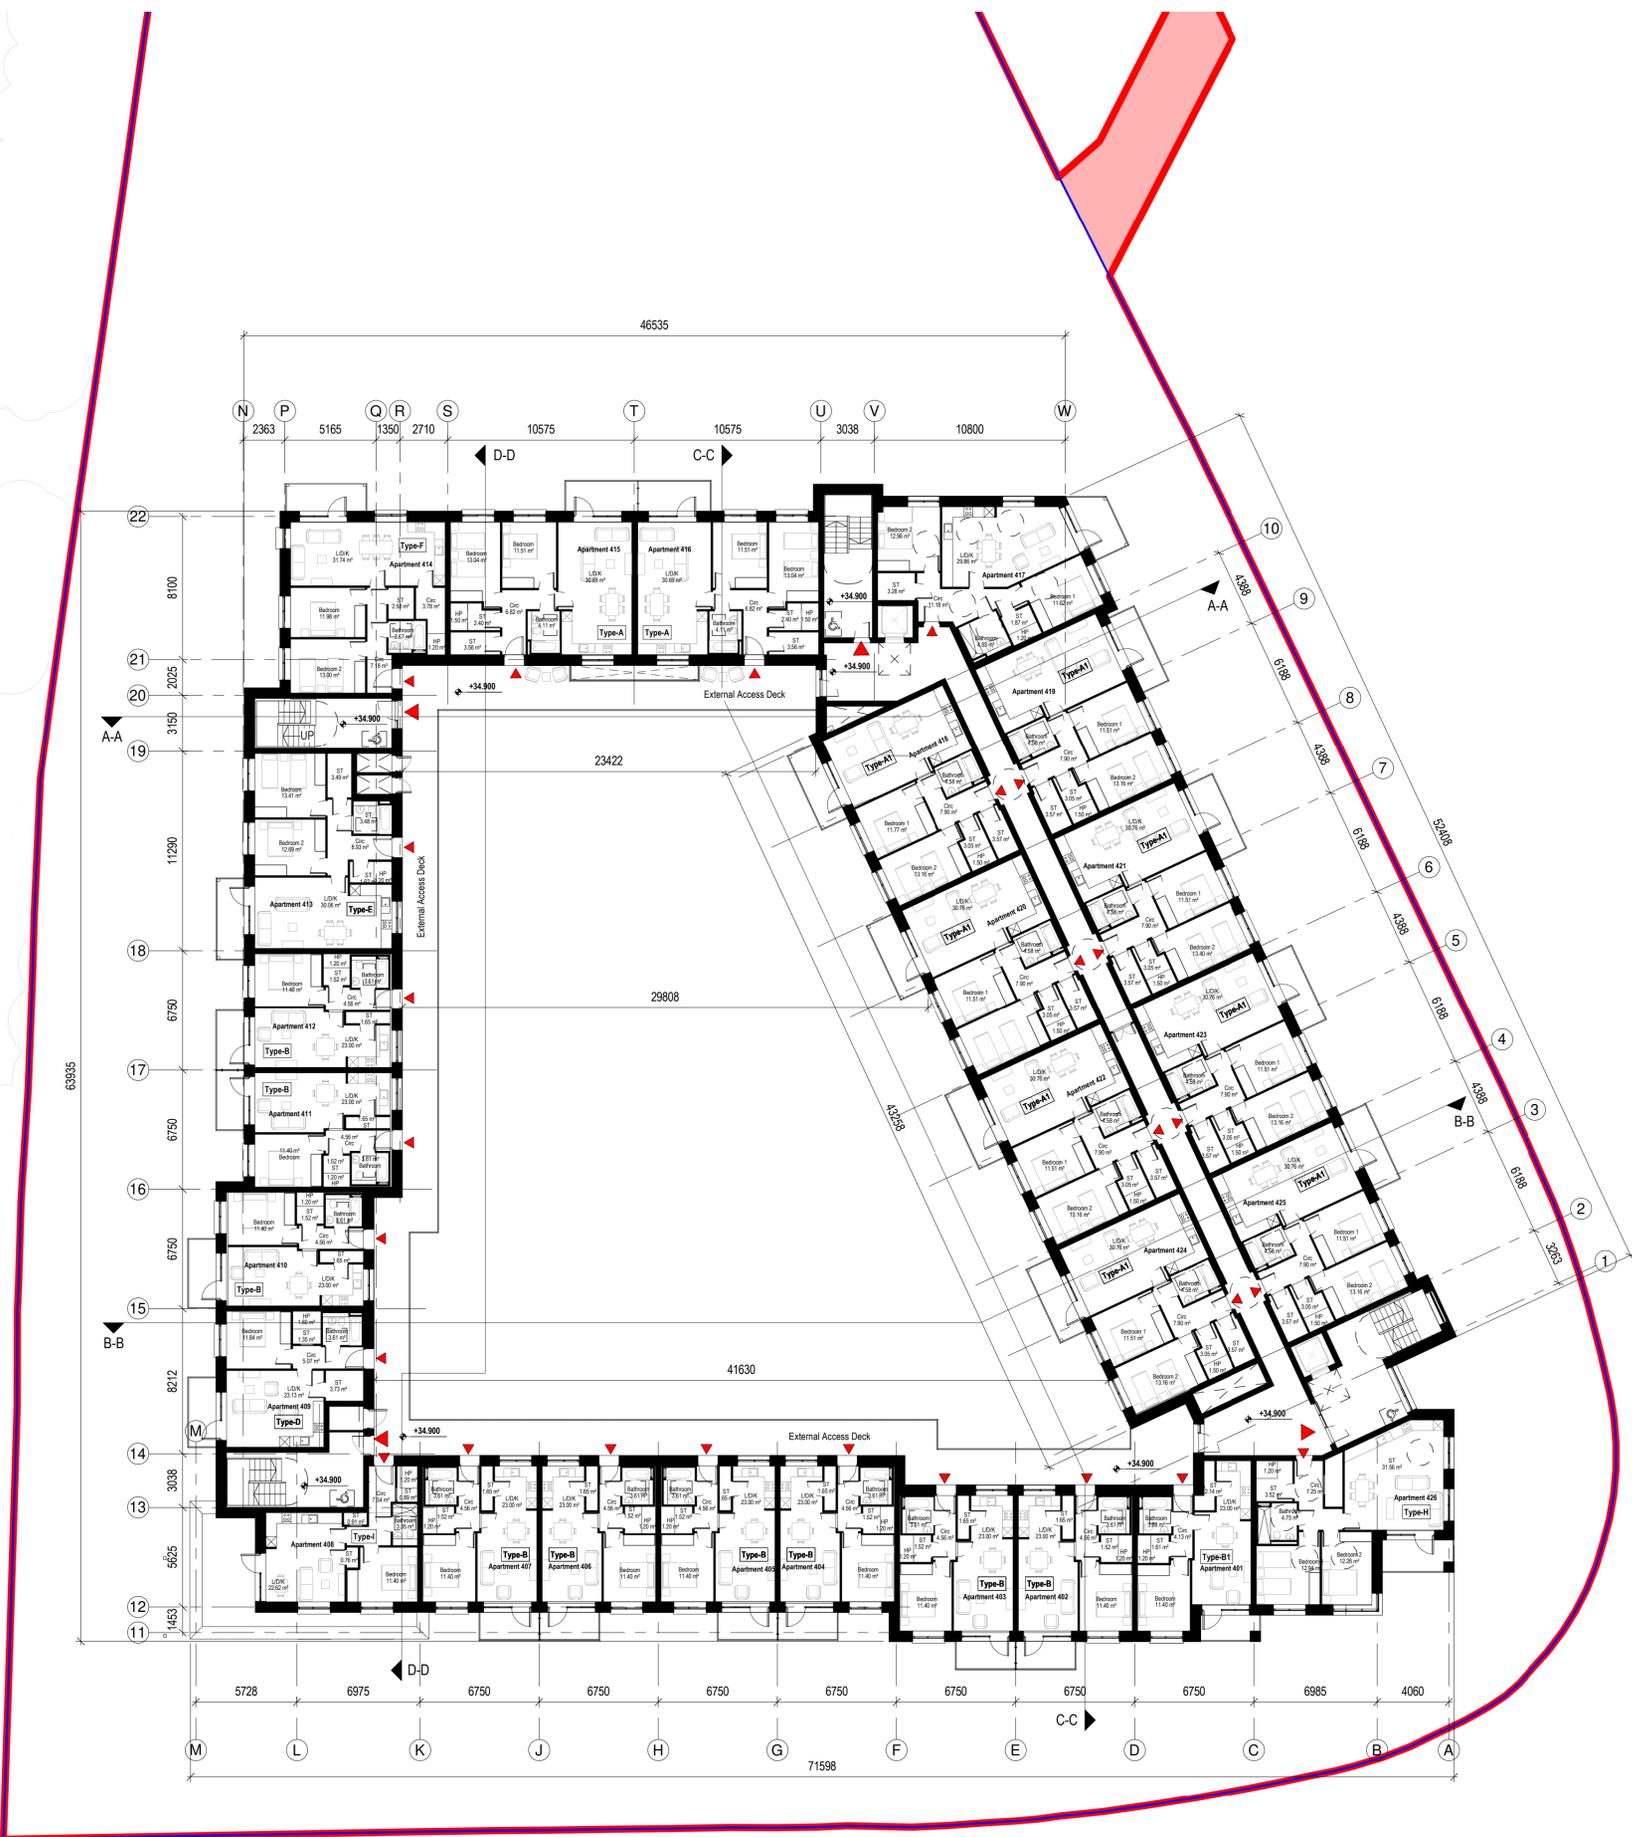

1 GA-04 Fourth Floor
 1:200

Rev	Description	Date	By
1	Frozen Drawing Submission	14-02-2024	SC
2	Client Comments Incorporated	21-02-2024	SC
3	Final Pre-Planning Submission	04-03-2024	SC
4	Issued for information	02-08-2024	BL
5	Issued for information	09-08-2024	BL
6	Issued for planning	23-08-2024	BL

Project:
Mountgorry Swords Residential Apartments

Client:
Bartra Propco 23 Limited

Title:
GA Plan - 04 - Fourth Floor

Project Number	Project	Originator	Volume	Level	Type	Rate	Sheet Number
2808	MOU-COA-ZZZ-L04-DR-AR						0510

Suitability Status : Code - Description Revision: **6**



P3 - For Statutory submission - Planning Permission

Scale @ A1 Drawn: Checked: Date:

1 : 200 Shane Coppinger Jesus Aguilar 14-02-2024

Notes:
 Do not scale from this drawing.
 Use figured dimensions only.
 All errors and omissions to be reported to the Architect.
 This drawing to be read in conjunction with relevant consultant's drawings.
 All dimensions are in millimetres and all levels are in meters to match Datums unless otherwise noted.

Contractor Design Responsibility
 It is noted that there are many elements within the works that require contractor design, and will be subject to certification as part of BCAR - see Preliminary Inspection Plan for clarity on certification required.
 © This drawing or design may not be reproduced without permission.

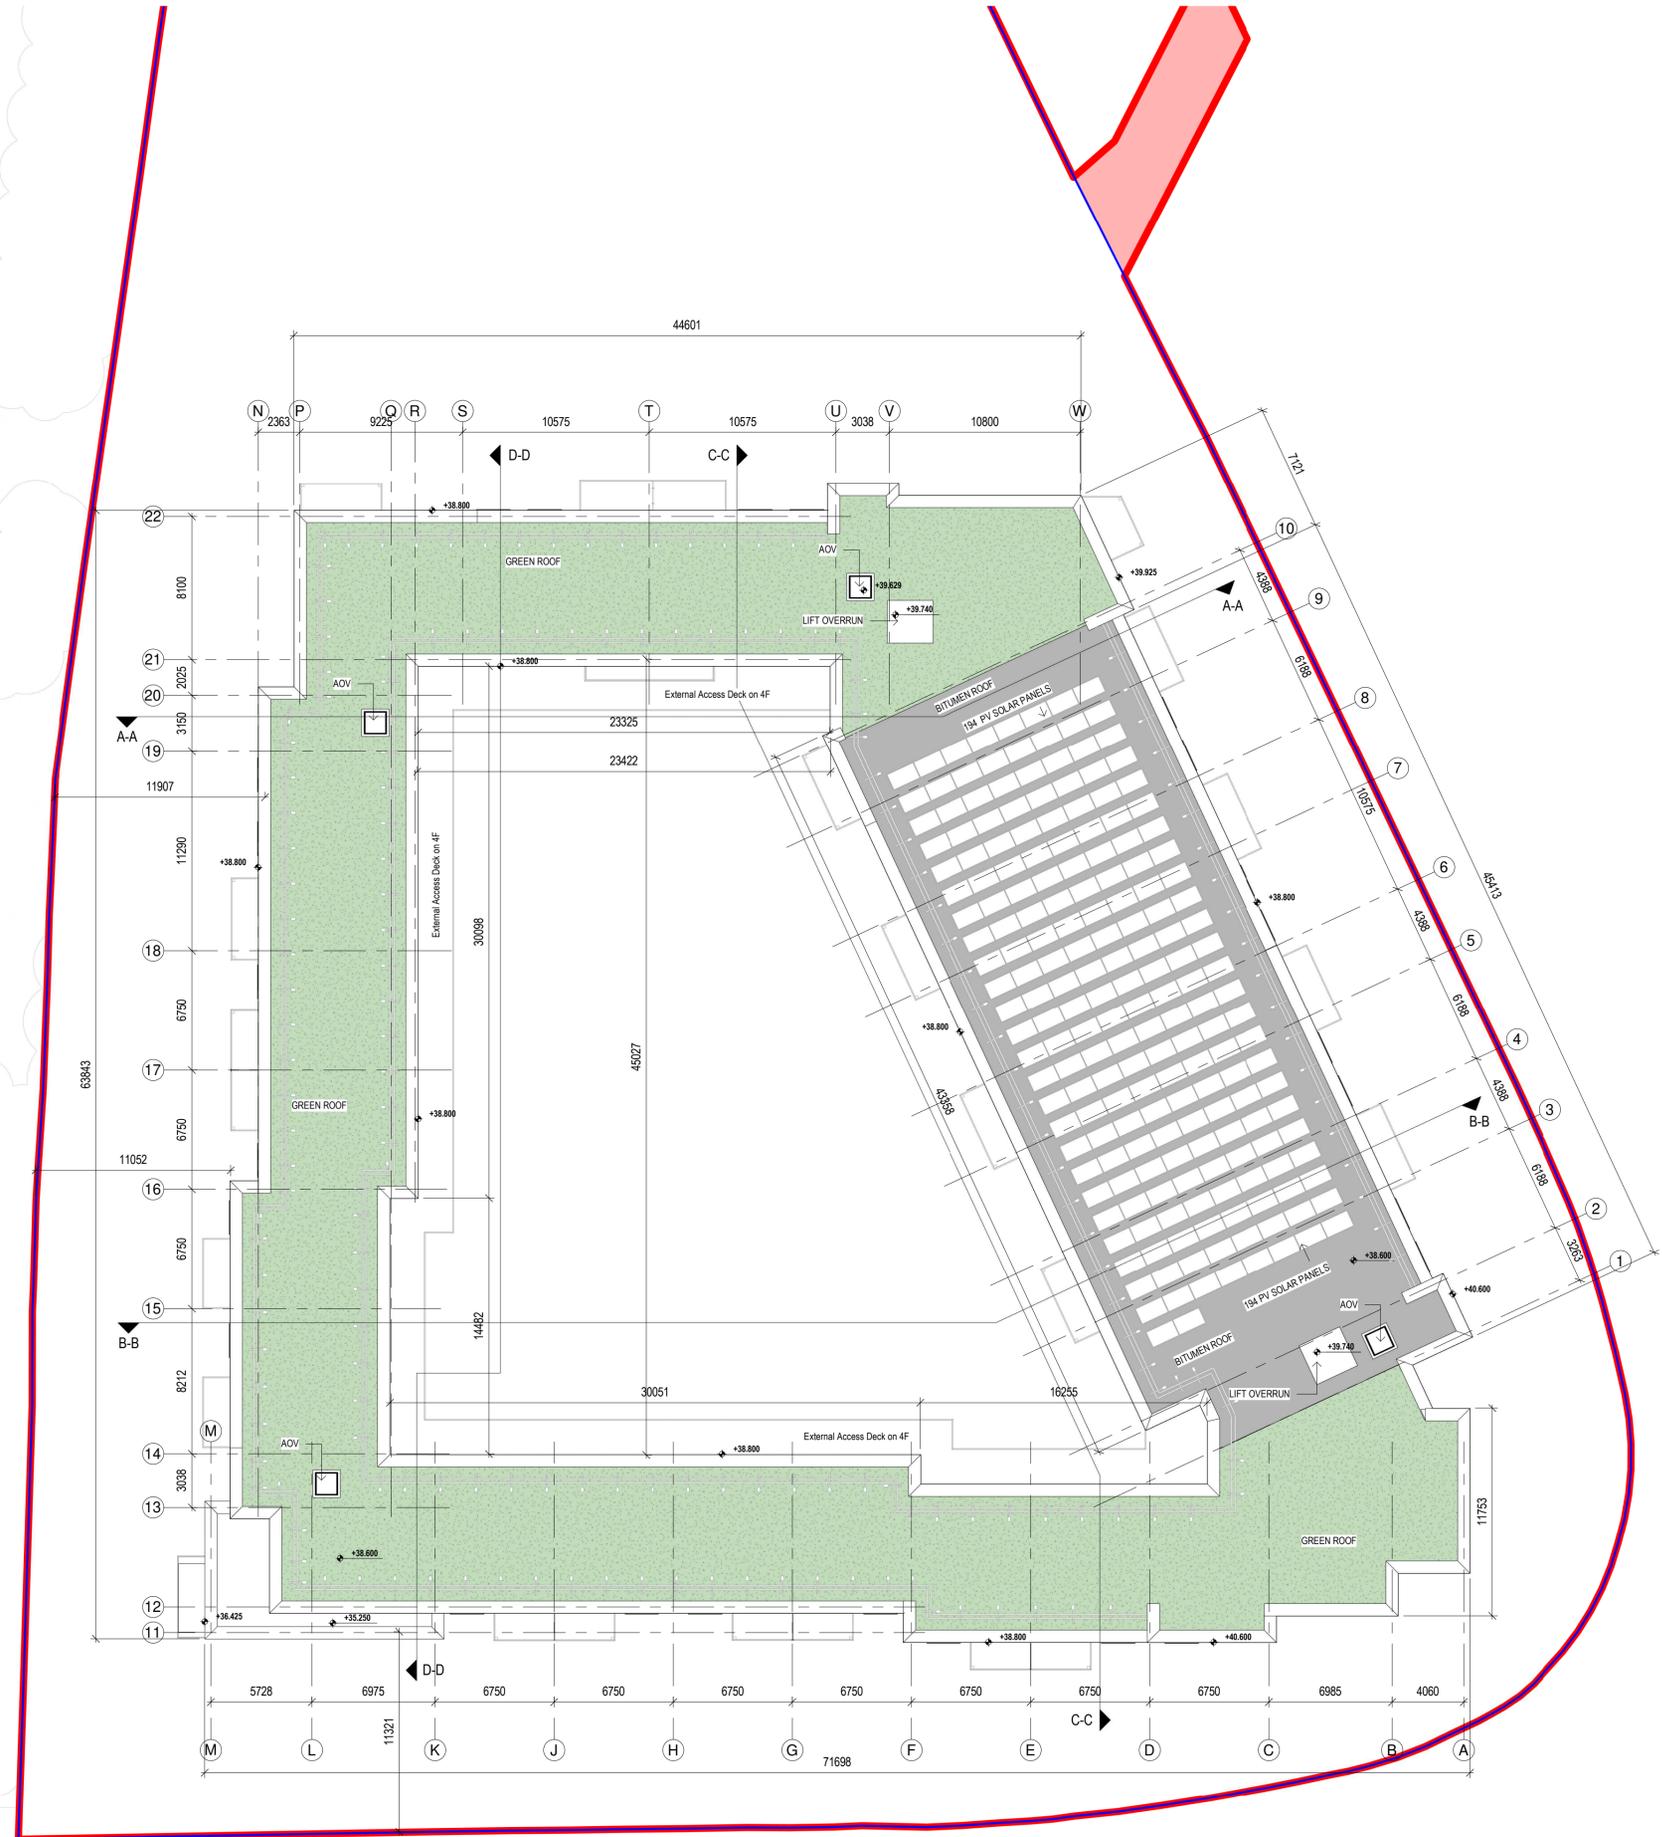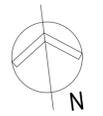

Revisions:

Rev	Description	Date	By
1	Frozen Drawing Submission	14-02-2024	SC
2	Client Comments Incorporated	21-02-2024	SC
3	Final Pre-Planning Submission	04-03-2024	SC
4	Issued for information	02-08-2024	BL
5	Issued for information	09-08-2024	BL
6	Issued for planning	23-08-2024	BL

Project:
Mountgorry Swords Residential Apartments

Client:
Bartra Propco 23 Limited

Title:
GA Plan - RF - Roof Level

Drawing / Document Name:						
Project Number	Project	Originator	Volume	Level	Type	Sheet Number
2808	MOU-COA-ZZZ-LRF-DR-AR					0511
Suitability Status : Code - Description						Revision:
P3 - For Statutory submission - Planning Permission						6
Scale @ A1 Drawn: Checked: Date:						
1 : 200 Shane Coppinger Jesus Aguilar 14-02-2024						

COADY
 ARCHITECTS

Mt Pleasant Business Ctr, Ranelagh, Dublin 6, D06 XTP8
 Unit 8A Cran Point, Main St, Crummore, Co. Galway
 01 497 6786 | 091 786 925 | admin@coady.ie | www.coady.ie

1 GA - RF Roof Level
 1:200



Gross Floor Area - Ground Floor
2059.84 m²

1 00_Ground Floor - GFA
1:500



Gross Floor Area - First Floor
2064.54 m²

5 01_First Floor - GFA
1:500



Gross Floor Area - Second Floor
2064.54 m²

2 02_Second Floor - GFA
1:500



Gross Floor Area - Third Floor
2064.54 m²

3 03_Third Floor - GFA
1:500



Gross Floor Area - Fourth Floor
2037.30 m²

4 04_Fourth Floor - GFA
1:500

2808-Gross Floor Area	
Floor Level Name	Area
00_Ground Floor_C	2059.84 m ²
01_First Floor	2064.54 m ²
02_Second Floor	2064.54 m ²
03_Third Floor	2064.54 m ²
04_Fourth Floor	2037.30 m ²
Grand total	10290.77 m ²

Notes:
Do not scale from this drawing.
Use figured dimensions only.
All errors and omissions to be reported to the Architect.
This drawing to be read in conjunction with relevant consultant's drawings.
All dimensions are in millimetres and all levels are in meters to match Datum unless otherwise noted.
Contractor Design Responsibility
It is noted that there are many elements within the works that require contractor design, and will be subject to certification as part of BCAR - see Preliminary Inspection Plan for clarity on certification required.
© This drawing or design may not be reproduced without permission.

Revisions:

1	Frozen Drawing Submission	14-02-2024	SC
2	Client Comments Incorporated	21-02-2024	SC
3	Final Pre-Planning Submission	04-03-2024	SC
4	Issued for planning	23-08-2024	BL
Rev	Description	Date	By

Project:
Mountgorry Swords Residential Apartments

Client:
Bartra Propco 23 Limited


Title:
Gross Floor Area By Level

Drawing / Document Name:
Project Number Project Originator Volume Level Type Rate Sheet Number
2808 MOU-COA-ZZZ-ZZZ-DR-AR-0504

Suitability Status : Code - Description Revision:
P3 - For Statutory submission - Planning 4

Permission
Scale @ A1 Drawn: Checked: Date:
1 : 500 Shane Coppinger Jesus Aguilar 14-02-2024

COADY
ARCHITECTS
Mt Pleasant Business Ctr, Ranelagh, Dublin 6, D06 X7P8
Unit 8A Cran Point, Main St, Cranmore, Co. Galway
01 497 6766 | 091 786 325 | admin@coady.ie | www.coady.ie

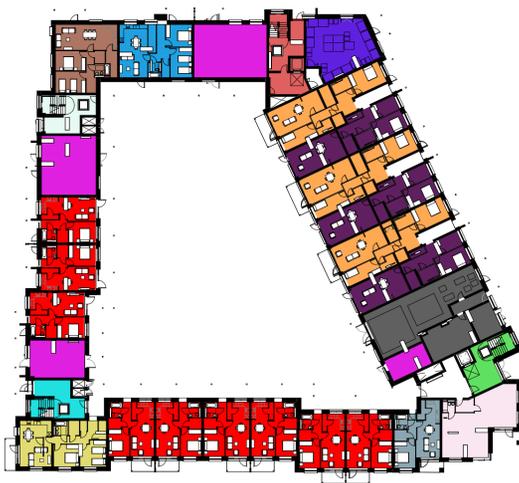

CPA-Area Plan-Legend

- Bike Store Area
- Bin Store Area
- Core 1 - Ground Floor
- Core 2 - Ground Floor
- Core 3 - Ground Floor
- Core 4 - Ground Floor
- Plant Area
- Residential Amenities
- Type-B
- Type-B1
- Type-C
- Type-F
- Type-J
- Type-K
- Type-L

1 00-Ground Floor - Areas
1:500



CPA-Area Plan-Legend

- Core 1
- Core 2
- Core 3
- Core 4
- Type-A
- Type-A1
- Type-B
- Type-B1
- Type-C
- Type-D
- Type-E
- Type-F
- Type-G
- Type-H

2 01-First Floor - Areas
1:500



CPA-Area Plan-Legend

- Core 1
- Core 2
- Core 3
- Core 4
- Type-A
- Type-A1
- Type-B
- Type-B1
- Type-C
- Type-D
- Type-E
- Type-F
- Type-G
- Type-H


4 03-Third Floor - Areas
1:500



CPA-Area Plan-Legend

- Core 1
- Core 2
- Core 3
- Core 4
- Type-A
- Type-A1
- Type-B
- Type-B1
- Type-C
- Type-D
- Type-E
- Type-F
- Type-G
- Type-H

3 02-Second Floor - Areas
1:500

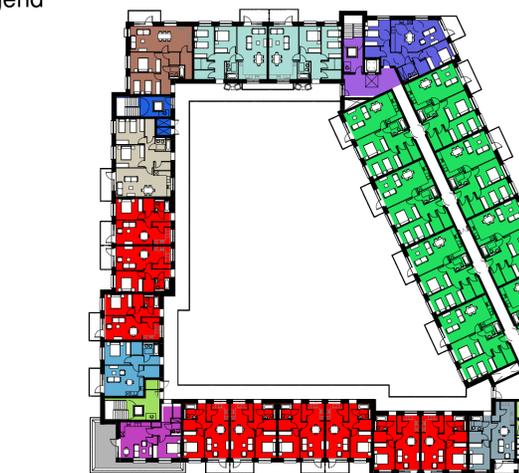

CPA-Area Plan-Legend

- Core 1
- Core 2
- Core 3
- Core 4
- Type-A
- Type-A1
- Type-B
- Type-B1
- Type-C
- Type-D
- Type-E
- Type-F
- Type-G
- Type-H
- Type-I

5 04-Fourth Floor - Areas
1:500

2808- 1 Bed Apt Area Schedule (Net Internal Area) By Level					
Name	Level	Apartment Description	Count	Area	Total Net Apt. Area
Type-B	00_Ground Floor_A	1 Bed (2 Person)	9	49.5 m²	445.53 m²
Type-B	01_First Floor	1 Bed (2 Person)	9	49.5 m²	445.53 m²
Type-B	02_Second Floor	1 Bed (2 Person)	9	49.5 m²	445.53 m²
Type-B	03_Third Floor	1 Bed (2 Person)	9	49.5 m²	445.53 m²
Type-B	04_Fourth Floor	1 Bed (2 Person)	9	49.5 m²	445.53 m²
Type-B: 45			45		2227.67 m²
Type-B1	00_Ground Floor_A	1 Bed (2 Person)	1	49.6 m²	49.63 m²
Type-B1	01_First Floor	1 Bed (2 Person)	1	49.6 m²	49.63 m²
Type-B1	02_Second Floor	1 Bed (2 Person)	1	49.6 m²	49.63 m²
Type-B1	03_Third Floor	1 Bed (2 Person)	1	49.6 m²	49.63 m²
Type-B1	04_Fourth Floor	1 Bed (2 Person)	1	49.6 m²	49.63 m²
Type-B1: 5			5		248.14 m²
Type-D	01_First Floor	1 Bed (2 Person)	1	53.7 m²	53.67 m²
Type-D	02_Second Floor	1 Bed (2 Person)	1	53.7 m²	53.67 m²
Type-D	03_Third Floor	1 Bed (2 Person)	1	53.7 m²	53.67 m²
Type-D	04_Fourth Floor	1 Bed (2 Person)	1	53.7 m²	53.67 m²
Type-D: 4			4		214.67 m²
Type-I	04_Fourth Floor	1 Bed (2 Person)	1	49.4 m²	49.39 m²
Type-I: 1			1		49.39 m²
Grand total: 55			55		2739.88 m²

2808- 2 Bed Apt Area Schedule (Net Internal Area) By Level					
Name	Level	Apartment Description	Count	Area	Total Net Apt. Area
Type-A	01_First Floor	2 Bed (4 Person)	2	77.0 m²	153.96 m²
Type-A	02_Second Floor	2 Bed (4 Person)	2	77.0 m²	153.96 m²
Type-A	03_Third Floor	2 Bed (4 Person)	2	77.0 m²	153.96 m²
Type-A	04_Fourth Floor	2 Bed (4 Person)	2	77.0 m²	153.96 m²
Type-A: 8			8		615.82 m²
Type-A1	01_First Floor	2 Bed (4 Person)	8	77.0 m²	615.60 m²
Type-A1	02_Second Floor	2 Bed (4 Person)	8	77.0 m²	615.60 m²
Type-A1	03_Third Floor	2 Bed (4 Person)	8	77.0 m²	615.60 m²
Type-A1	04_Fourth Floor	2 Bed (4 Person)	8	77.0 m²	615.60 m²
Type-A1: 32			32		2462.40 m²
Type-C	00_Ground Floor_A	2 Bed (4 Person)	1	80.0 m²	79.97 m²
Type-C	01_First Floor	2 Bed (4 Person)	1	80.0 m²	79.97 m²
Type-C	02_Second Floor	2 Bed (4 Person)	1	80.0 m²	79.97 m²
Type-C	03_Third Floor	2 Bed (4 Person)	1	80.0 m²	79.97 m²
Type-C: 4			4		319.88 m²
Type-E	01_First Floor	2 Bed (4 Person)	1	79.6 m²	79.55 m²
Type-E	02_Second Floor	2 Bed (4 Person)	1	79.6 m²	79.55 m²
Type-E	03_Third Floor	2 Bed (4 Person)	1	79.6 m²	79.55 m²
Type-E	04_Fourth Floor	2 Bed (4 Person)	1	79.6 m²	79.55 m²
Type-E: 4			4		318.21 m²
Type-F	00_Ground Floor_A	2 Bed (4 Person)	1	78.3 m²	78.33 m²
Type-F	01_First Floor	2 Bed (4 Person)	1	78.4 m²	78.37 m²
Type-F	02_Second Floor	2 Bed (4 Person)	1	78.4 m²	78.37 m²
Type-F	03_Third Floor	2 Bed (4 Person)	1	78.4 m²	78.37 m²
Type-F	04_Fourth Floor	2 Bed (4 Person)	1	78.4 m²	78.37 m²
Type-F: 5			5		391.83 m²
Type-G	01_First Floor	2 Bed (4 Person)	1	80.3 m²	80.31 m²
Type-G	02_Second Floor	2 Bed (4 Person)	1	80.3 m²	80.31 m²
Type-G	03_Third Floor	2 Bed (4 Person)	1	80.3 m²	80.31 m²
Type-G	04_Fourth Floor	2 Bed (4 Person)	1	80.3 m²	80.31 m²
Type-G: 4			4		321.24 m²
Type-H	01_First Floor	2 Bed (4 Person) UD	1	79.1 m²	79.12 m²
Type-H	02_Second Floor	2 Bed (4 Person) UD	1	79.1 m²	79.12 m²
Type-H	03_Third Floor	2 Bed (4 Person) UD	1	79.1 m²	79.12 m²
Type-H	04_Fourth Floor	2 Bed (4 Person) UD	1	79.1 m²	79.12 m²
Type-H: 4			4		316.46 m²
Type-J	00_Ground Floor_A	2 Bed (4 Person)	1	78.0 m²	77.99 m²
Type-J: 1			1		77.99 m²
Type-K	00_Ground Floor_A	2 Bed (3 Person) UD	3	83.3 m²	249.87 m²
Type-K: 3			3		249.87 m²
Type-L	00_Ground Floor_A	2 Bed (3 Person) UD	3	75.8 m²	227.33 m²
Type-L: 3			3		227.33 m²
Grand total: 68			68		5301.02 m²

2808-Apt Area Schedule (Net Internal Area) By Level							
Name	Level	Apartment Description	Count	Area Type	Target Area (Area Plan)	Area	Total Net Apt. Area
Type-B	00_Ground Floor_A	1 Bed (2 Person)	9	Floor Area	77.0 m²	49.5 m²	445.53 m²
Type-B1	00_Ground Floor_A	1 Bed (2 Person)	1	Floor Area	77.0 m²	49.6 m²	49.63 m²
Type-C	00_Ground Floor_A	2 Bed (4 Person)	1	Floor Area	77.0 m²	80.0 m²	79.97 m²
Type-F	00_Ground Floor_A	2 Bed (4 Person)	1	Floor Area	77.0 m²	78.3 m²	78.33 m²
Type-J	00_Ground Floor_A	2 Bed (4 Person)	1	Floor Area	77.0 m²	78.0 m²	77.99 m²
Type-K	00_Ground Floor_A	2 Bed (3 Person) UD	3	Floor Area	74.8 m²	83.3 m²	249.87 m²
Type-L	00_Ground Floor_A	2 Bed (3 Person) UD	3	Floor Area	74.8 m²	75.8 m²	227.33 m²
00_Ground Floor_A: 19			19				1208.64 m²
Type-A	01_First Floor	2 Bed (4 Person)	2	Floor Area	77.0 m²	77.0 m²	153.96 m²
Type-A1	01_First Floor	2 Bed (4 Person)	8	Floor Area	80.3 m²	77.0 m²	615.60 m²
Type-B	01_First Floor	1 Bed (2 Person)	9	Floor Area	77.0 m²	49.5 m²	445.53 m²
Type-B1	01_First Floor	1 Bed (2 Person)	1	Floor Area	77.0 m²	49.6 m²	49.63 m²
Type-C	01_First Floor	2 Bed (4 Person)	1	Floor Area	77.0 m²	80.0 m²	79.97 m²
Type-D	01_First Floor	1 Bed (2 Person)	1	Floor Area	49.5 m²	53.7 m²	53.67 m²
Type-E	01_First Floor	2 Bed (4 Person)	1	Floor Area	77.0 m²	79.6 m²	79.55 m²
Type-F	01_First Floor	2 Bed (4 Person)	1	Floor Area	77.0 m²	78.4 m²	78.37 m²
Type-G	01_First Floor	2 Bed (4 Person)	1	Floor Area	77.0 m²	80.3 m²	80.31 m²
Type-H	01_First Floor	2 Bed (4 Person) UD	1	Floor Area	77.0 m²	79.1 m²	79.12 m²
01_First Floor: 26			26				1715.71 m²
Type-A	02_Second Floor	2 Bed (4 Person)	2	Floor Area	77.0 m²	77.0 m²	153.96 m²
Type-A1	02_Second Floor	2 Bed (4 Person)	8	Floor Area	80.3 m²	77.0 m²	615.60 m²
Type-B	02_Second Floor	1 Bed (2 Person)	9	Floor Area	77.0 m²	49.5 m²	445.53 m²
Type-B1	02_Second Floor	1 Bed (2 Person)	1	Floor Area	77.0 m²	49.6 m²	49.63 m²
Type-C	02_Second Floor	2 Bed (4 Person)	1	Floor Area	77.0 m²	80.0 m²	79.97 m²
Type-D	02_Second Floor	1 Bed (2 Person)	1	Floor Area	49.5 m²	53.7 m²	53.67 m²
Type-E	02_Second Floor	2 Bed (4 Person)	1	Floor Area	77.0 m²	79.6 m²	79.55 m²
Type-F	02_Second Floor	2 Bed (4 Person)	1	Floor Area	77.0 m²	78.4 m²	78.37 m²
Type-G	02_Second Floor	2 Bed (4 Person)	1	Floor Area	77.0 m²	80.3 m²	80.31 m²
Type-H	02_Second Floor	2 Bed (4 Person) UD	1	Floor Area	77.0 m²	79.1 m²	79.12 m²
02_Second Floor: 26			26				1715.71 m²
Type-A	03_Third Floor	2 Bed (4 Person)	2	Floor Area	77.0 m²	77.0 m²	153.96 m²
Type-A1	03_Third Floor	2 Bed (4 Person)	8	Floor Area	77.0 m²	77.0 m²	615.60 m²
Type-B	03_Third Floor	1 Bed (2 Person)	9	Floor Area	77.0 m²	49.5 m²	445.53 m²
Type-B1	03_Third Floor	1 Bed (2 Person)	1	Floor Area	77.0 m²	49.6 m²	49.63 m²
Type-C	03_Third Floor	2 Bed (4 Person)	1	Floor Area	77.0 m²	80.0 m²	79.97 m²
Type-D	03_Third Floor	1 Bed (2 Person)	1	Floor Area	49.5 m²	53.7 m²	53.67 m²
Type-E	03_Third Floor	2 Bed (4 Person)	1	Floor Area	77.0 m²	79.6 m²	79.55 m²
Type-F	03_Third Floor	2 Bed (4 Person)	1	Floor Area	77.0 m²	78.4 m²	78.37 m²
Type-G	03_Third Floor	2 Bed (4 Person)	1	Floor Area	77.0 m²	80.3 m²	80.31 m²
Type-H	03_Third Floor	2 Bed (4 Person) UD	1	Floor Area	77.0 m²	79.1 m²	79.12 m²
03_Third Floor: 26			26				1715.71 m²
Type-A	04_Fourth Floor	2 Bed (4 Person)	2	Floor Area	77.0 m²	77.0 m²	153.96 m²
Type-A1	04_Fourth Floor	2 Bed (4 Person)	8	Floor Area	77.0 m²	77.0 m²	615.60 m²
Type-B	04_Fourth Floor	1 Bed (2 Person)	9	Floor Area	77.0 m²	49.5 m²	445.53 m²
Type-B1	04_Fourth Floor	1 Bed (2 Person)	1	Floor Area	77.0 m²	49.6 m²	49.63 m²
Type-D	04_Fourth Floor	1 Bed (2 Person)	1	Floor Area	49.5 m²	53.7 m²	53.67 m²
Type-E	04_Fourth Floor	2 Bed (4 Person)	1	Floor Area	77.0 m²	79.6 m²	79.55 m²
Type-F	04_Fourth Floor	2 Bed (4 Person)	1	Floor Area	77.0 m²	78.4 m²	78.37 m²
Type-G	04_Fourth Floor	2 Bed (4 Person)	1	Floor Area	77.0 m²	80.3 m²	80.31 m²
Type-H	04_Fourth Floor	2 Bed (4 Person) UD	1	Floor Area	77.0 m²	79.1 m²	79.12 m²
Type-I	04_Fourth Floor	1 Bed (2 Person)	1	Floor Area	77.0 m²	49.4 m²	49.39 m²
04_Fourth Floor: 26			26				1685.13 m²
Grand total: 123			123				8040.90 m²

Notes:
Do not scale from this drawing.
Use figured dimensions only.
All errors and omissions to be reported to the Architect.
This drawing is to be read in conjunction with relevant consultant's drawings. All dimensions are in millimetres and all levels are in meters to match Datus unless otherwise noted.
Contractor Design Responsibility
It is noted that there are many elements within the works that require contractor design, and will be subject to certification as part of BCAR - see Preliminary Inspection Plan for clarity on certification required.
© This drawing or design may not be reproduced without permission.

2808-Core Area Schedule (COA_Gross Internal Area)

Name	Count	Area	Total Net Apt. Area
Core 1	4	33 m²	133.82 m²
Core 1 - Ground Floor	1	33 m²	33.37 m²
Core 2	3	46 m²	138.65 m²
Core 2	1	47 m²	47.22 m²
Core 2 - Ground Floor	1	56 m²	56.33 m²
Core 3	4	27 m²	108.92 m²
Core 3 - Ground Floor	1	34 m²	33.91 m²
Core 4	1	28 m²	27.71 m²
Core 4	3	29 m²	86.56 m²
Core 4 - Ground Floor	1	35 m²	35.35 m²
Grand total: 20	20		701.83 m²

2808-Building Services Area Schedule

Name	Count	Area	Total Net Apt. Area
Bike Store Area	1	20 m²	19.51 m²
Bike Store Area	1	41 m²	41.30 m²
Bike Store Area	1	65 m²	65.23 m²
Bike Store Area	1	77 m²	77.23 m²
Bin Store Area	1	70 m²	70.07 m²
Plant Area	1	8 m²	7.99 m²
Plant Area	1	16 m²	15.88 m²
Plant Area	1	30 m²	30.13 m²
Plant Area	1	91 m²	91.47 m²
Residential Amenities	1	82 m²	81.76 m²
Grand total: 10	10		500.58 m²

2808-Gross Floor Area

Floor Level Name	Area
------------------	------



1 Apt Type-A1 View
1:50

Notes:
Do not scale from this drawing.
Use figured dimensions only.
All errors and omissions to be reported to the Architect.
This drawing to be read in conjunction with relevant consultant's drawings.
All dimensions are in millimetres and all levels are in meters to match Datums unless otherwise noted.

Contractor Design Responsibility
It is noted that there are many elements within the works that require contractor design, and will be subject to certification as part of BCAR - see Preliminary Inspection Plan for clarity on certification required.

© This drawing or design may not be reproduced without permission.

2808-Apt Area Schedule					
Name	Apartment Description	Count	Target Area (Area Plan)	Area	Total Net Apt. Area
Type-A	2 Bed (4 Person)	8	77.00 m ²	77 m ²	615.82 m ²
Type-A1	2 Bed (4 Person)	32	<varies>	77 m ²	2462.40 m ²
Type-B	1 Bed (2 Person)	45	77.00 m ²	50 m ²	2227.67 m ²
Type-B1	1 Bed (2 Person)	5	77.00 m ²	50 m ²	248.14 m ²
Type-C	2 Bed (4 Person)	4	77.00 m ²	80 m ²	319.88 m ²
Type-D	1 Bed (2 Person)	4	49.50 m ²	54 m ²	214.67 m ²
Type-E	2 Bed (4 Person)	4	77.00 m ²	80 m ²	318.21 m ²
Type-F	2 Bed (4 Person)	5	77.00 m ²	78 m ²	391.83 m ²
Type-G	2 Bed (4 Person)	4	77.00 m ²	80 m ²	321.24 m ²
Type-H	2 Bed (4 Person) UD	4	77.00 m ²	79 m ²	316.46 m ²
Type-I	1 Bed (2 Person)	1	77.00 m ²	49 m ²	49.39 m ²
Type-J	2 Bed (4 Person)	1	77.00 m ²	78 m ²	77.99 m ²
Type-K	2 Bed (3 Person)	3	74.80 m ²	83 m ²	249.87 m ²
Type-L	2 Bed (3 Person) UD	3	74.80 m ²	76 m ²	227.33 m ²
Grand total: 123		123			8040.90 m ²

▶ ENTRANCE TO APARTMENT

Revisions:

1	Issued for planning	23-08-2024	BL
Rev	Description	Date	By

Project:
Mountgorry Swords Residential Apartments

Client:
Bartra Propco 23 Limited

Title:
Apartment Layout Type Plans Sheet 4

Drawing / Document Name:
Project Number Project Originator Volume Level Type Rate Sheet Number
2808 MOU-COA-ZZZ-ZZZ-DR-AR-0522

Suitability Status : Code - Description Revision: **1**

P3 - For Statutory submission - Planning Permission


Scale @ A1 Drawn: Checked: Date:
As indicated Brian Lee Jesus Aguilar 22-08-2024

COADY ARCHITECTS
Mt Pleasant Business Ctr, Renelagh, Dublin 6, D06 X7P8
Unit 8A Cran Point, Main St, Crummore, Co. Galway
01 497 6766 | 091 786 925 | admin@coady.ie | www.coady.ie


Notes:
 Do not scale from this drawing.
 Use figured dimensions only.
 All errors and omissions to be reported to the Architect.
 This drawing to be read in conjunction with relevant consultant's drawings.
 All dimensions are in millimetres and all levels are in meters to match Datums unless otherwise noted.

Contractor Design Responsibility
 It is noted that there are many elements within the works that require contractor design, and will be subject to certification as part of BCAR - see Preliminary Inspection Plan for clarity on certification required.


© This drawing or design may not be reproduced without permission.

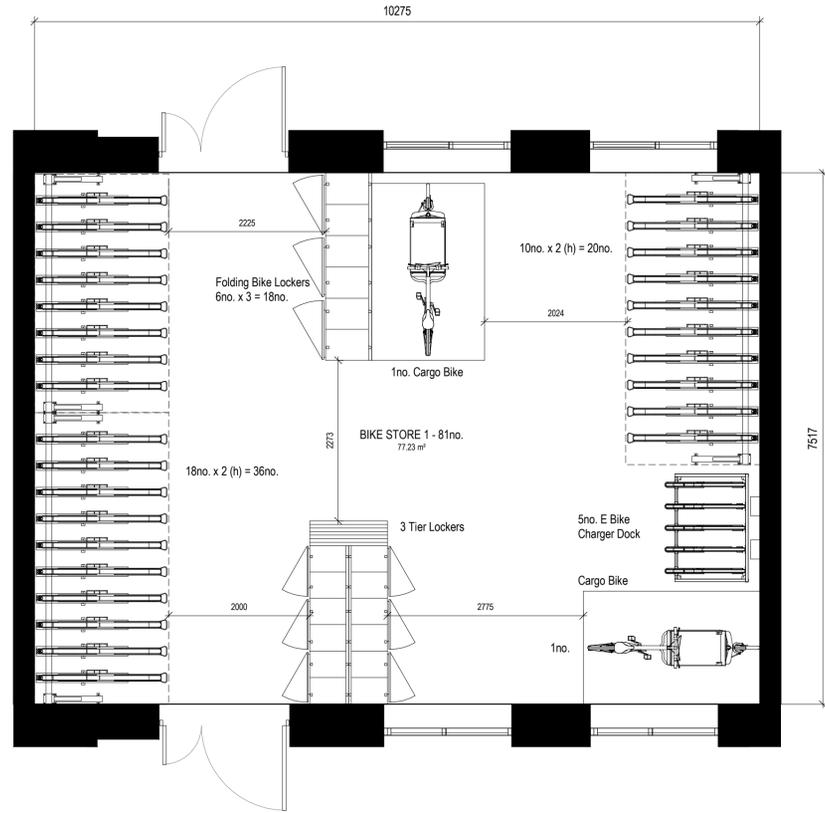


1 Bike Store 1 - Plan Layout
1:50

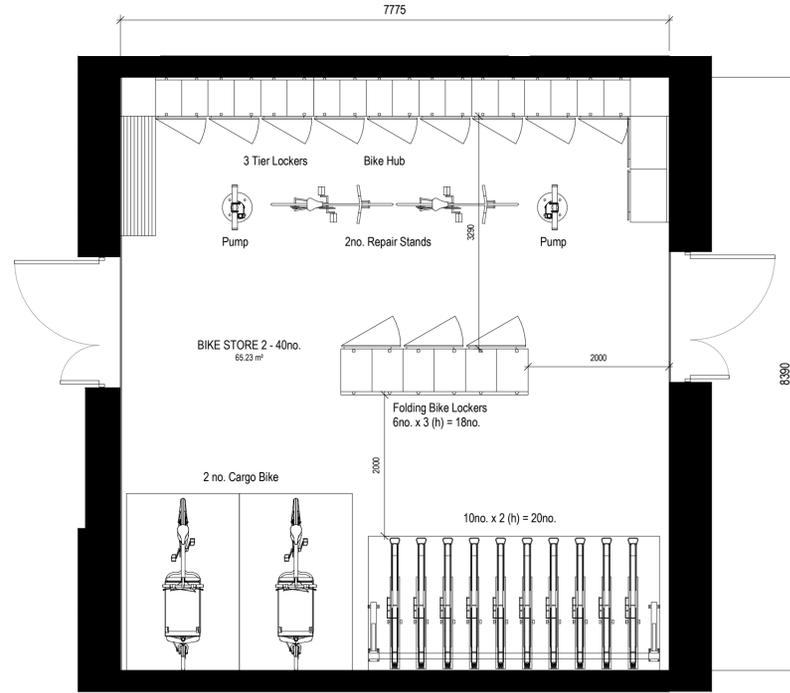


2 Bike Store 2 - Plan Layout
1:50

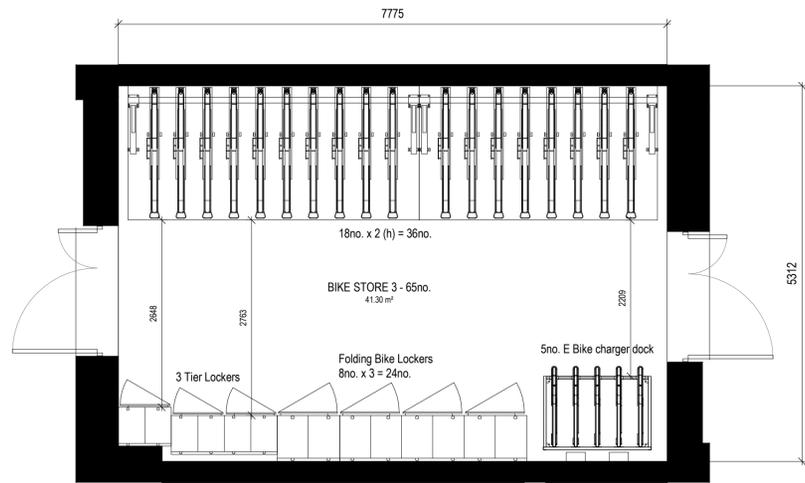

3 Bike Store 3 - Plan Layout
1:50

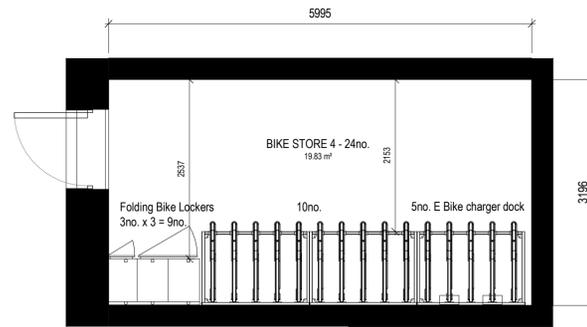

4 Bike Store 4 - Plan Layout
1:50

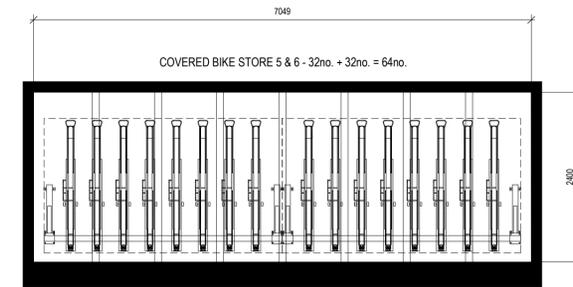

5 Bike Store 5 & 6 - Plan Layout
1:50



Revisions:

Rev	Description	Date	By
1	Issued for planning	23-08-2024	BL

Project:
Mountgorry Swords Residential Apartments

Client:
Bartra Propco 23 Limited

Title:
Bike Store Layout

Drawing / Document Name:
Project Number Project Originator Volume Level Type Rate Sheet Number
2808 MOU-COA-ZZZ-ZZZ-DR-AR-0523

Suitability Status : Code - Description Revision: 1
P3 - For Statutory submission - Planning Permission

Scale @ A1 Drawn: Checked: Date:
1 : 50 Brian Lee Jesus Aguilar 22-08-2024

COADY
ARCHITECTS
Mt Pleasant Business Ctr, Renelagh, Dublin 6, D06 XTP8
Unit 8A Cran Point, Main St, Crammore, Co. Galway
01 497 6786 | 091 788 925 | admin@coady.ie | www.coady.ie