


Notes:
 Do not scale from this drawing.
 Use figured dimensions only.
 All errors and omissions to be reported to the Architect.
 This drawing to be read in conjunction with relevant consultant's drawings.
 All dimensions are in millimetres and all levels are in meters to match Datums unless otherwise noted.

Contractor Design Responsibility
 It is noted that there are many elements within the works that require contractor design, and will be subject to certification as part of BCAR - see Preliminary Inspection Plan for clarity on certification required.

© This drawing or design may not be reproduced without permission.

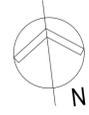

	1 Bed	2 Bed	Area (m²)
Ground Floor	3	2	305.1
First Floor	4	4	513.0
Second Floor	4	4	513.0
Third Floor		3	156.3
Total	11	13	19.4%

1 GA-00-Ground Floor-Part V
 1 : 200

Revisions:

Rev	Description	Date	By
1	Frozen Drawing Submission	14-02-2024	SC
2	Client Comments Incorporated	21-02-2024	SC
3	Final Pre-Planning Submission	04-03-2024	SC
4	Issued for planning	23-08-2024	BL

Project:
Mountgorry Swords Residential Apartments

Client:
Bartra Propco 23 Limited



Title:
GA Plan - 00 - Ground Floor - Part V

Drawing / Document Name:						
Project Number	Project	Originator	Volume	Level	Type	Sheet Number
2808	MOU-COA-ZZZ-L00-DR-AR					0517
Suitability Status : Code - Description						Revision:
P3 - For Statutory submission - Planning Permission						4
Scale @ A1	Drawn:	Checked:	Date:			
1 : 200	Shane Coppinger	Jesus Aguilar	14-02-2024			

Notes:
 Do not scale from this drawing.
 Use figured dimensions only.
 All errors and omissions to be reported to the Architect.
 This drawing to be read in conjunction with relevant consultant's drawings.
 All dimensions are in millimetres and all levels are in meters to match Datum unless otherwise noted.

Contractor Design Responsibility
 It is noted that there are many elements within the works that require contractor design, and will be subject to certification as part of BCAR - see Preliminary Inspection Plan for clarity on certification required.

© This drawing or design may not be reproduced without permission.

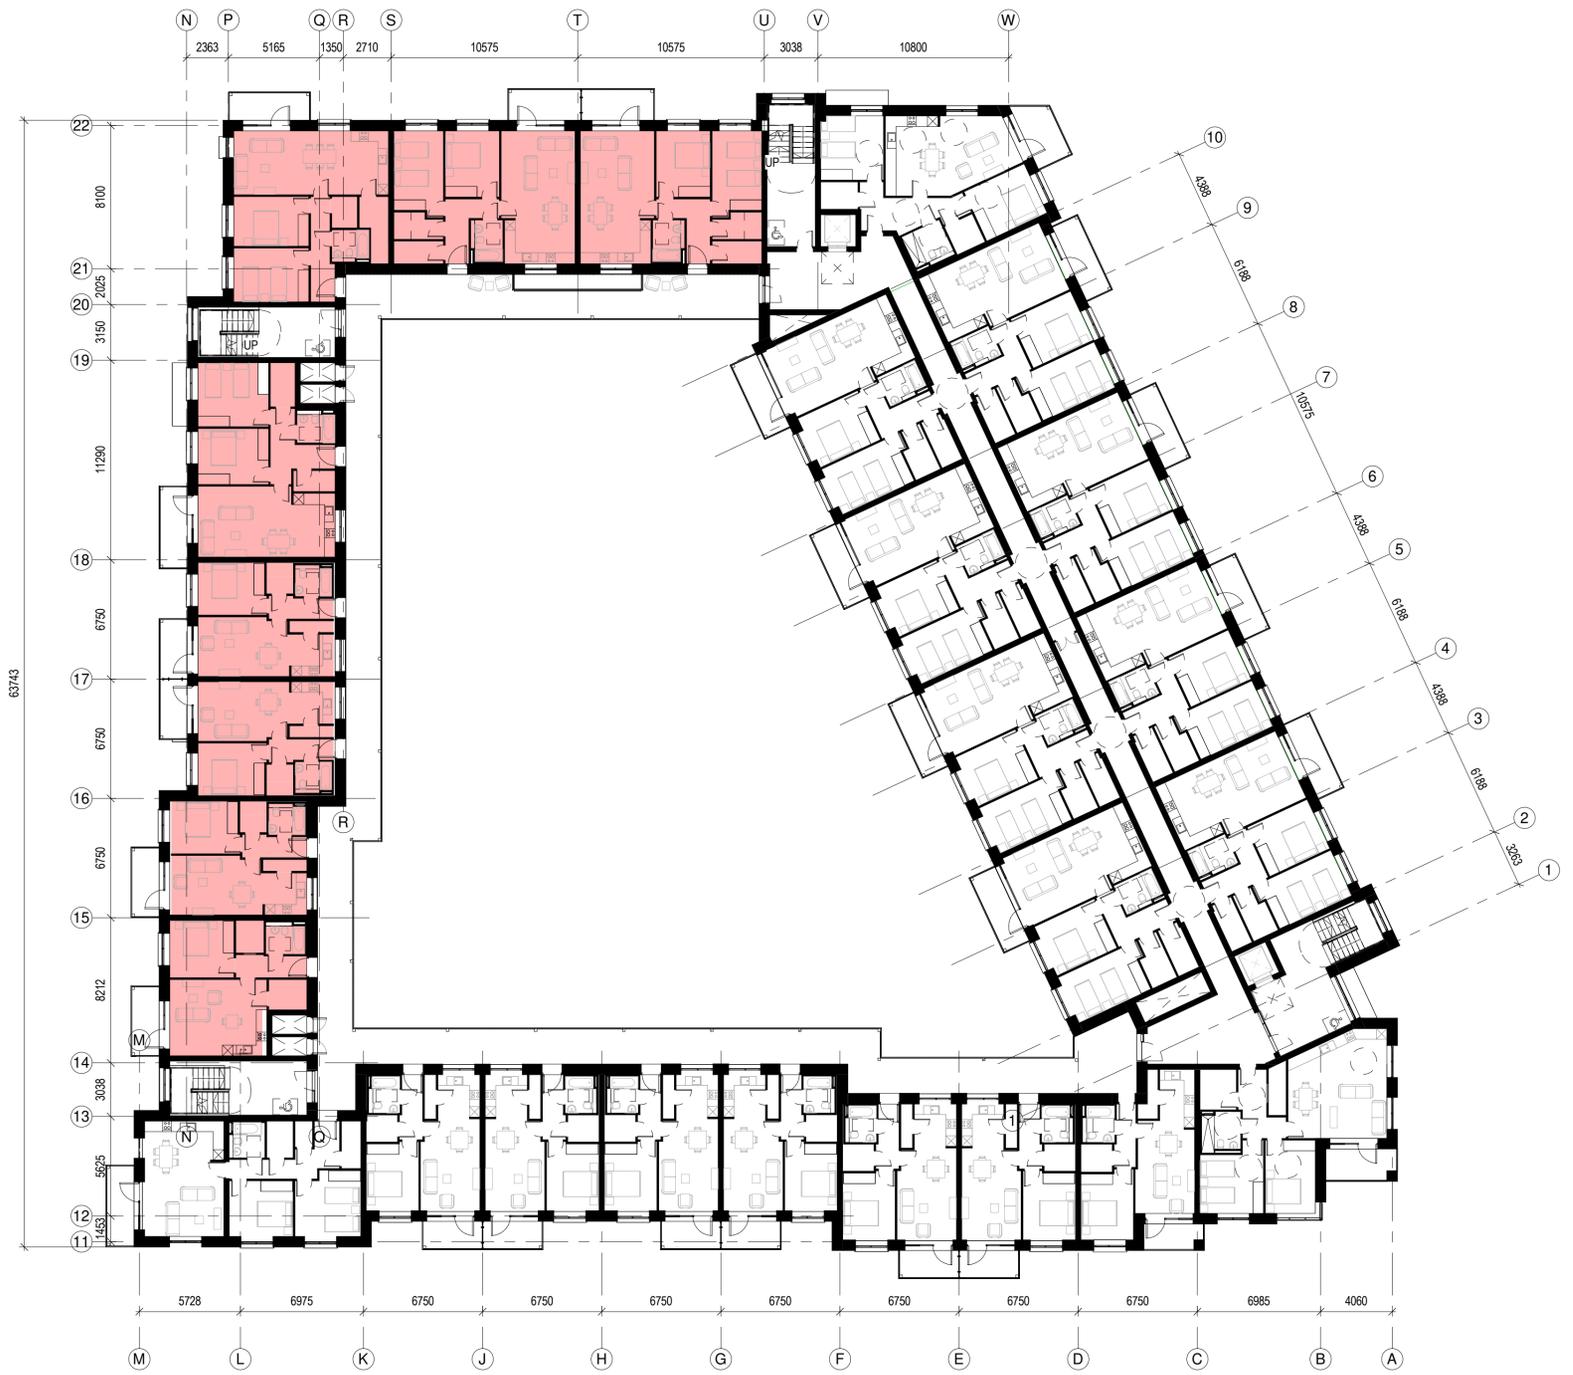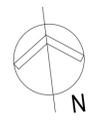

	1 Bed	2 Bed	Area (m ²)
Ground Floor	3	2	305.1
First Floor	4	4	513.0
Second Floor	4	4	513.0
Third Floor		3	156.3
Total	11	13	19.4%

1 GA-01 First Floor-Part V
 1:200

Revisions:

Rev	Description	Date	By
1	Frozen Drawing Submission	14-02-2024	SC
2	Client Comments Incorporated	21-02-2024	SC
3	Final Pre-Planning Submission	04-03-2024	SC
4	Issued for planning	23-08-2024	BL

Project:
Mountgorry Swords Residential Apartments

Client:
Bartra Propco 23 Limited

Title:
GA Plan - 01 - First-Floor - Part V

Drawing / Document Name:
2808 MOU-COA-ZZZ-L01-DR-AR-0518



Suitability Status : Code - Description Revision:
P3 - For Statutory submission - Planning 4

Permission
 Scale @ A1 Drawn: Checked: Date:
 1 : 200 Shane Coppinger Jesus Aguilar 14-02-2024

Notes:
 Do not scale from this drawing.
 Use figured dimensions only.
 All errors and omissions to be reported to the Architect.
 This drawing to be read in conjunction with relevant consultant's drawings.
 All dimensions are in millimetres and all levels are in meters to match Datum unless otherwise noted.

Contractor Design Responsibility
 It is noted that there are many elements within the works that require contractor design, and will be subject to certification as part of BCAR - see Preliminary Inspection Plan for clarity on certification required.

© This drawing or design may not be reproduced without permission.

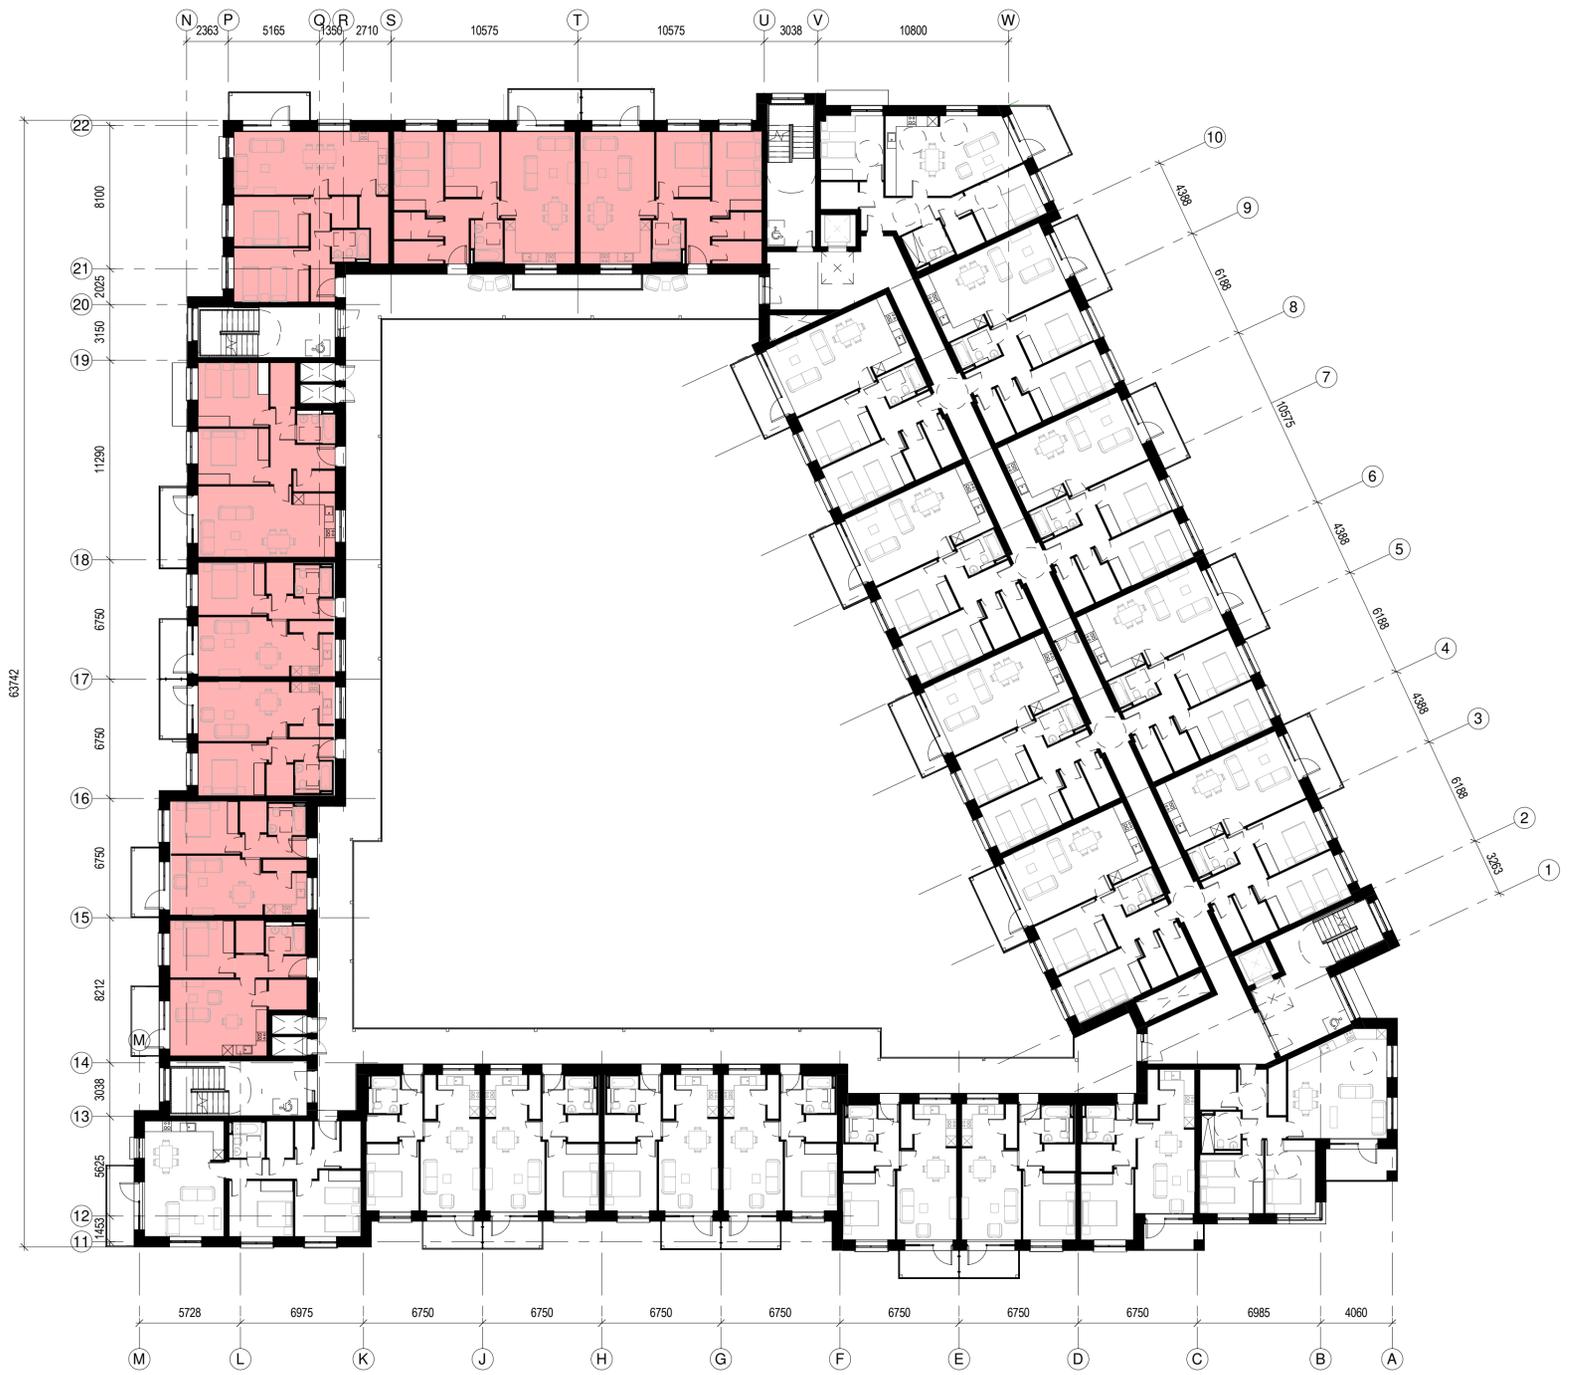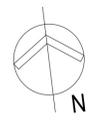

	1 Bed	2 Bed	Area (m ²)
Ground Floor	3	2	305.1
First Floor	4	4	513.0
Second Floor	4	4	513.0
Third Floor		3	156.3
Total	11	13	19.4%

1 GA-02 Second Floor-Part V
 1:200

Revisions:

Rev	Description	Date	By
1	Issued for planning	23-08-2024	BL

Project:
Mountgorry Swords Residential Apartments

Client:
Bartra Propco 23 Limited

Title:
GA Plan - 02 - Second Floor - Part V

Drawing / Document Name:
 Project Number Project Originator Volume Level Type Rate Sheet Number
2808 MOU-COA-ZZZ-L02-DR-AR-0526

Suitability Status : Code - Description Revision: **1**

P3 - For Statutory submission - Planning Permission



Scale @ A1 Drawn: Checked: Date:
 1 : 200 Brian Lee Jesus Aguilar 05-09-2024

COADY ARCHITECTS
 Mt Pleasant Business Ctr, Ranelagh, Dublin 6, D06 X7P8
 Unit 8A Cran Point, Main St, Cranmore, Co. Galway
 01 437 6786 | 091 788 325 | admin@coady.ie | www.coady.ie

Notes:
 Do not scale from this drawing.
 Use figured dimensions only.
 All errors and omissions to be reported to the Architect.
 This drawing to be read in conjunction with relevant consultant's drawings.
 All dimensions are in millimetres and all levels are in meters to match Datum unless otherwise noted.

Contractor Design Responsibility
 It is noted that there are many elements within the works that require contractor design, and will be subject to certification as part of BCAR - see Preliminary Inspection Plan for clarity on certification required.

© This drawing or design may not be reproduced without permission.

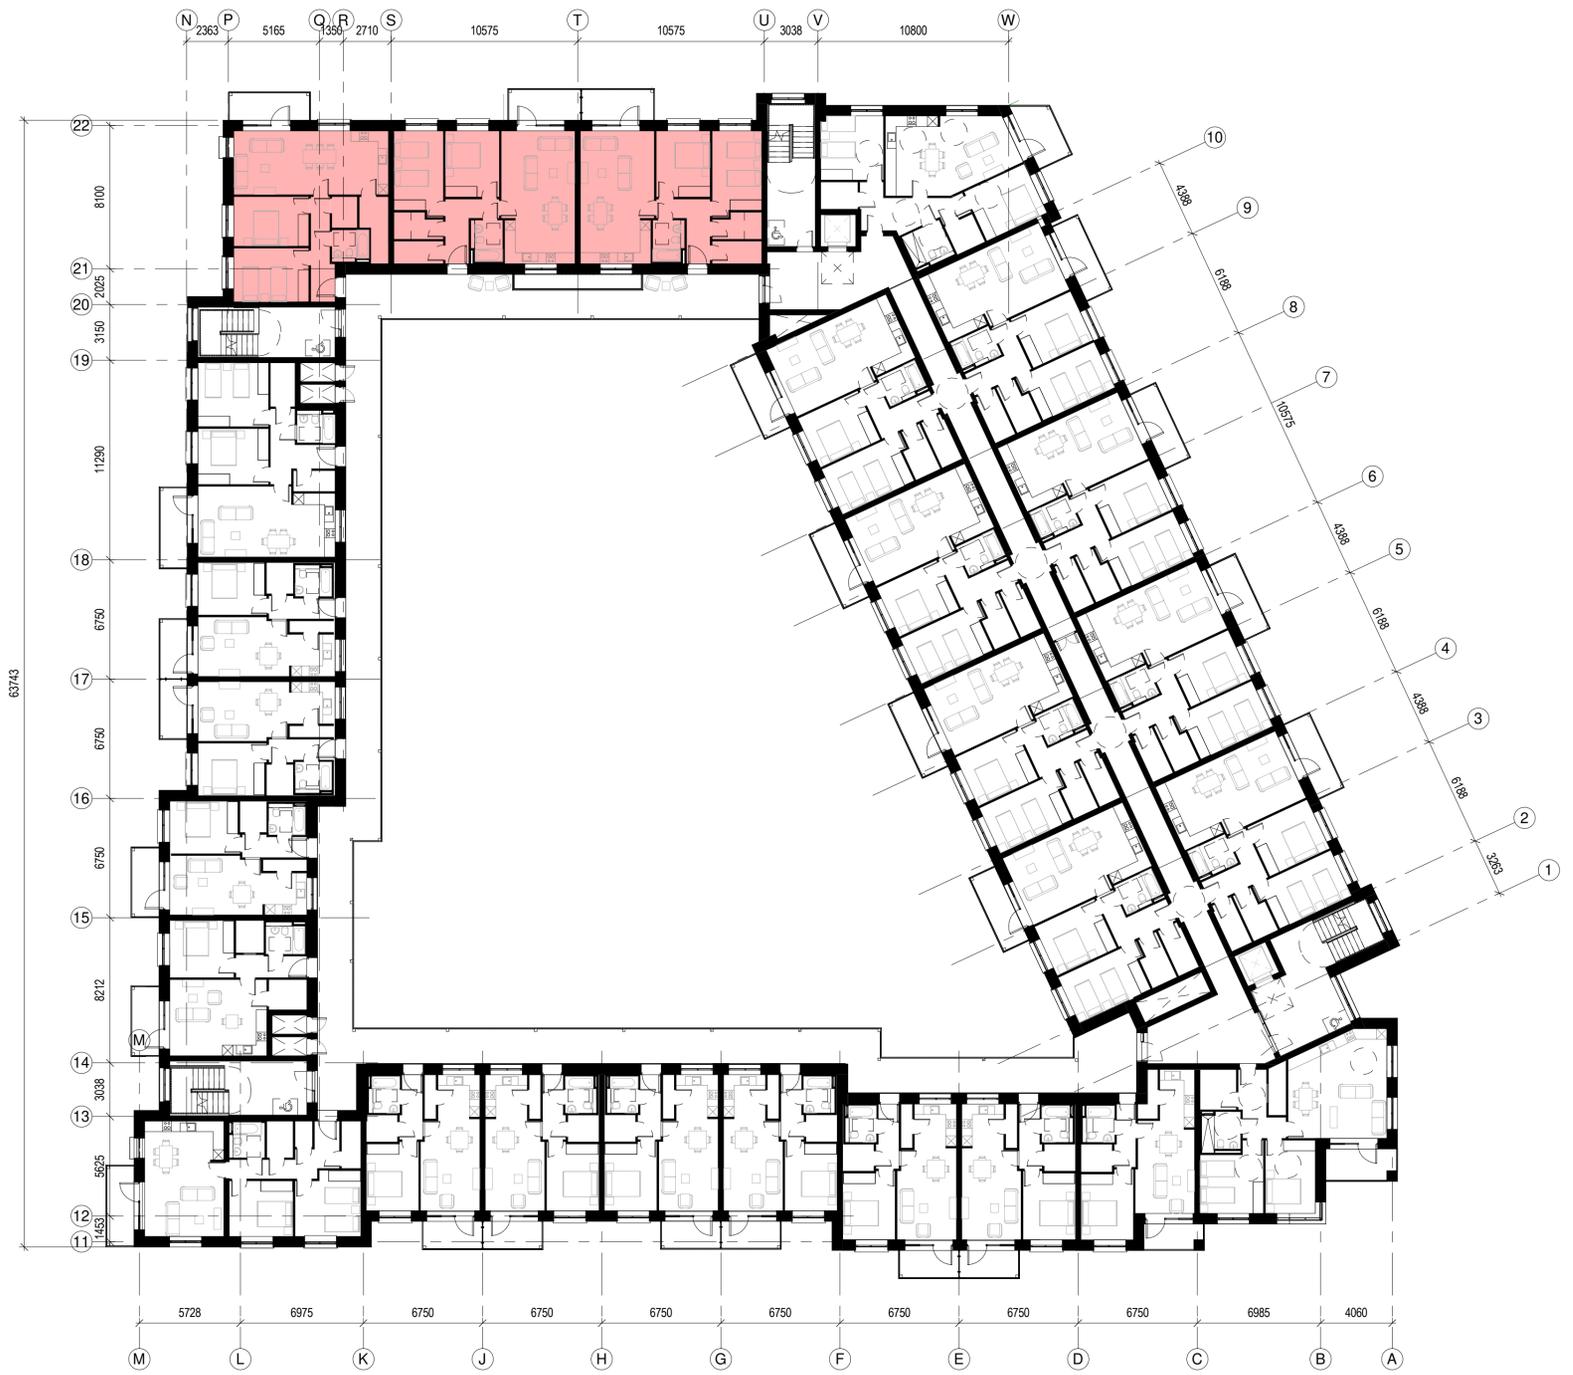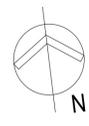

	1 Bed	2 Bed	Area (m ²)
Ground Floor	3	2	305.1
First Floor	4	4	513.0
Second Floor	4	4	513.0
Third Floor		3	156.3
Total	11	13	19.4%

1 GA-03 Third Floor-Part V
 1:200

Revisions:

Rev	Description	Date	By
1	Issued for planning	23-08-2024	BL

Project:
Mountgorry Swords Residential Apartments

Client:
Bartra Propco 23 Limited

Title:
GA Plan - 03 - Third Floor - Part V

Drawing / Document Name:
 Project Number Project Originator Volume Level Type Rate Sheet Number
2808 MOU-COA-ZZZ-L03-DR-AR-0527

Suitability Status : Code - Description Revision: **1**

P3 - For Statutory submission - Planning Permission

Scale @ A1 Drawn: Checked: Date:
 1 : 200 Brian Lee Jesus Aguilar 05-09-2024

COADY ARCHITECTS
 Mt Pleasant Business Ctr, Ranelagh, Dublin 6, D06 X7P8
 Unit 8A Cran Point, Main St, Cranmore, Co. Galway
 01 437 6786 | 091 788 325 | admin@coady.ie | www.coady.ie