



NOTES:
 - All steel to be hot dip galvanised and powder coated.
 - All splices, and welds to be undertaken prior to galvanising.


01 Detail of 1.2metre high railing
 1:25 @ A1

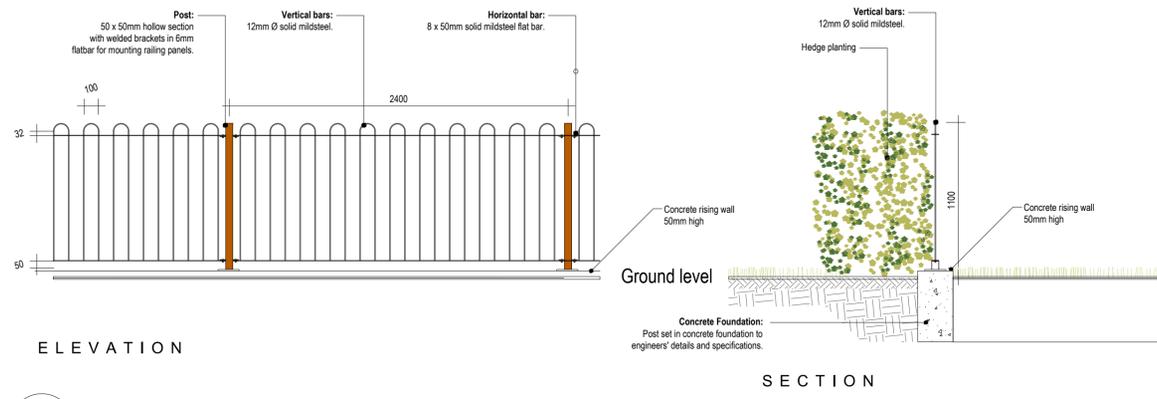

02 Detail of 1.1 meter Solid Roundbar Railing
 1:25 @ A1

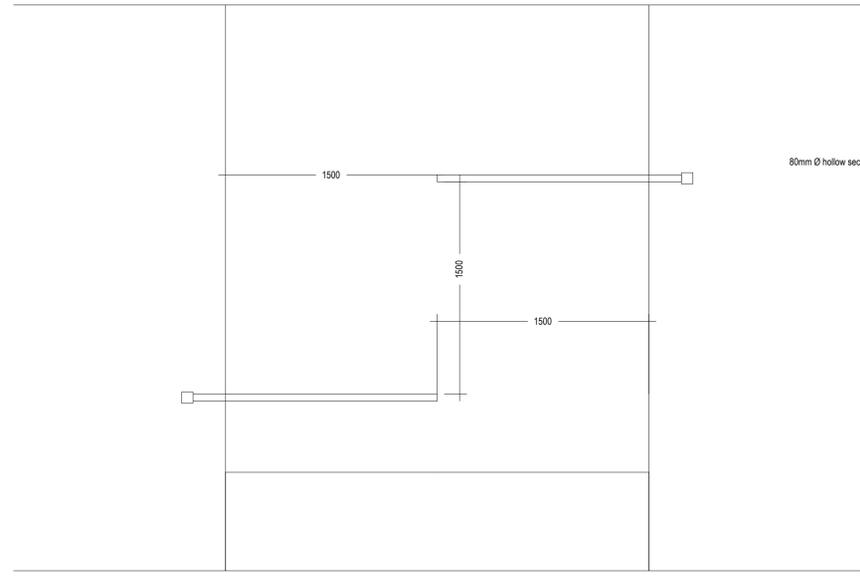

PLAN

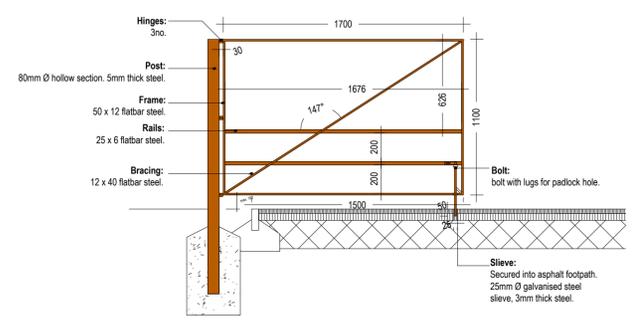

ELEVATION

NOTES on railings:
 - Posts to be not fixed in concrete.
 - All joints to be welded and open pre drilled prior to Galvanising.
 - All mild steel to be galvanised and powder coated.
 - All bolts and fixings to be galvanised.
 - RAL: 3005

03 Detail of gates to western link
 1:25 @ A1

Copyright : All creative artwork, landscape symbology, text, legends, specifications, descriptions and illustrations used in our drawings and reports are the intellectual property of **ait** urbanism + landscape ltd. and are not to be reproduced by others.

LEGEND

- Boundary Type 01
Existing palisade fencing retained.
- Boundary Type 02
1.2m high railing
- Boundary Type 03
1.12m high solid roundbar railing

This drawing is the copyright of ait urbanism + landscape. Unless otherwise stated all dimensions are in millimetres. Where dimensions are not given drawings must not be scaled and the matter must be referred to the Landscape Architect. If the drawing includes conflicting details/dimensions the matter must be referred to the Landscape Architect. All dimensions must be checked on site. The Landscape Architect must be informed, by the Contractor, of any discrepancies before work proceeds.

DATE	REV	DESCRIPTION	DRAWN BY	CHECKED BY	NOTES
05.03.24	R00	DRAFT Issue	ME	DM	
07.08.24	R01	DRAFT Issue	ME	DM	
05.09.24	R02	PLANNING Issue	ME	DM	
20.09.24	R03	PLANNING Issue	ME	DM	

	3rd Floor Newmarket House, Newmarket Square, Dublin 8, Ireland. T: +353 (0) 1 7756522 www.ait-urbanism.ie	ISSUE STATUS: Planning Issue	
	CLIENT: Bartra PROJECT: Montgory, Swords DRAWING: Boundary Treatments	DRAWING NO: 23FG03-DR-0500 1st ISSUE: 05.03.24 SCALE: As Indicated SHEET SIZE: A1	