
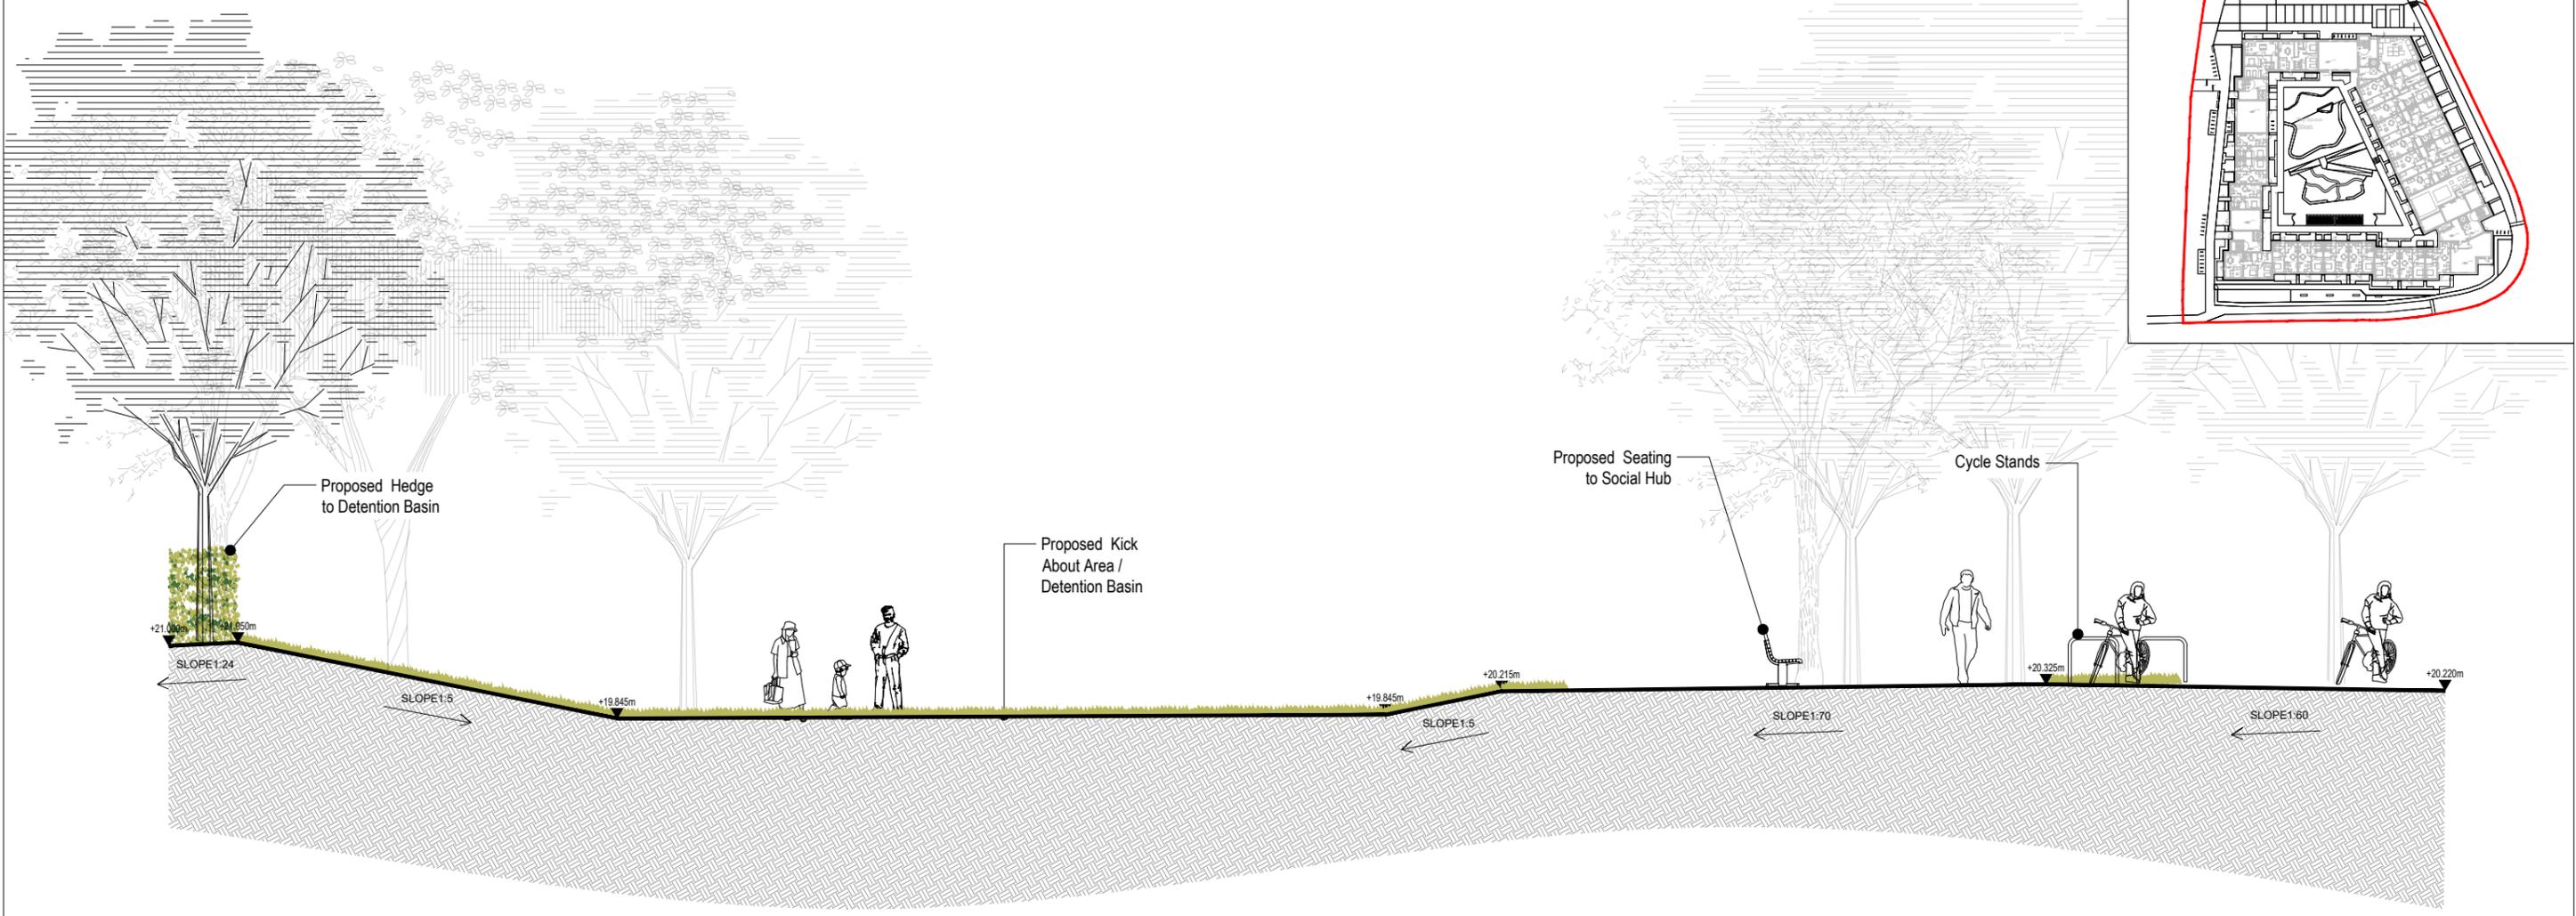


Copyright : All creative artwork, landscape symbology, text, legends, specifications, descriptions and illustrations used in our drawings and reports are the intellectual property of **ait** urbanism + landscape ltd. and are not to be reproduced by others.

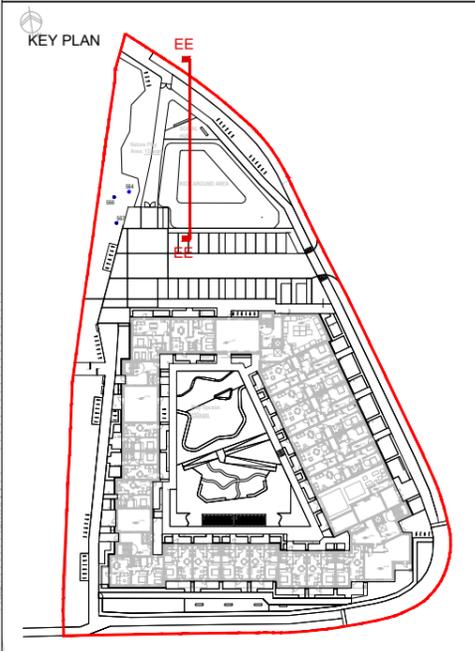

This drawing is the copyright of **ait** urbanism + landscape. Unless otherwise stated all dimensions are in millimetres. Where dimensions are not given, drawings must not be scaled and the matter must be referred to the Landscape Architect. If the drawing includes conflicting details/dimensions the matter must be referred to the Landscape Architect. All dimensions must be checked on site. The Landscape Architect must be informed, by the Contractor, of any discrepancies before work proceeds.

NOTES:

DATE	REV.	DESCRIPTION	DRAWN BY:	CHECKED BY:
07/08/24	R00	DRAFT Issue	ME	DM
05/09/24	R01	PLANNING Issue	ME	DM
20/09/24	R02	PLANNING Issue	ME	DM

**ait**  
urbanism + landscape

3rd Floor Newmarket House,  
Newmarket Square,  
Dublin 8  
Ireland  
t + 353 86 1739522  
www.ait-place.ie

CLIENT: Bartra Limited

PROJECT: Mountgorry, Swords

DRAWING: Landscape Sections 5 of 5

ISSUE STATUS:  
**Planning Issue**

DRAWING NO: 23FG03-DR-0405

REVISION: **R02**

DRAWN BY: ME

1st ISSUE: 07/08/2024

NORTH

PROJECT NO: 23FG03

SCALE: 1:100

SHEET SIZE: A3

CHECKED BY: DM