




LARGE CAR - IN

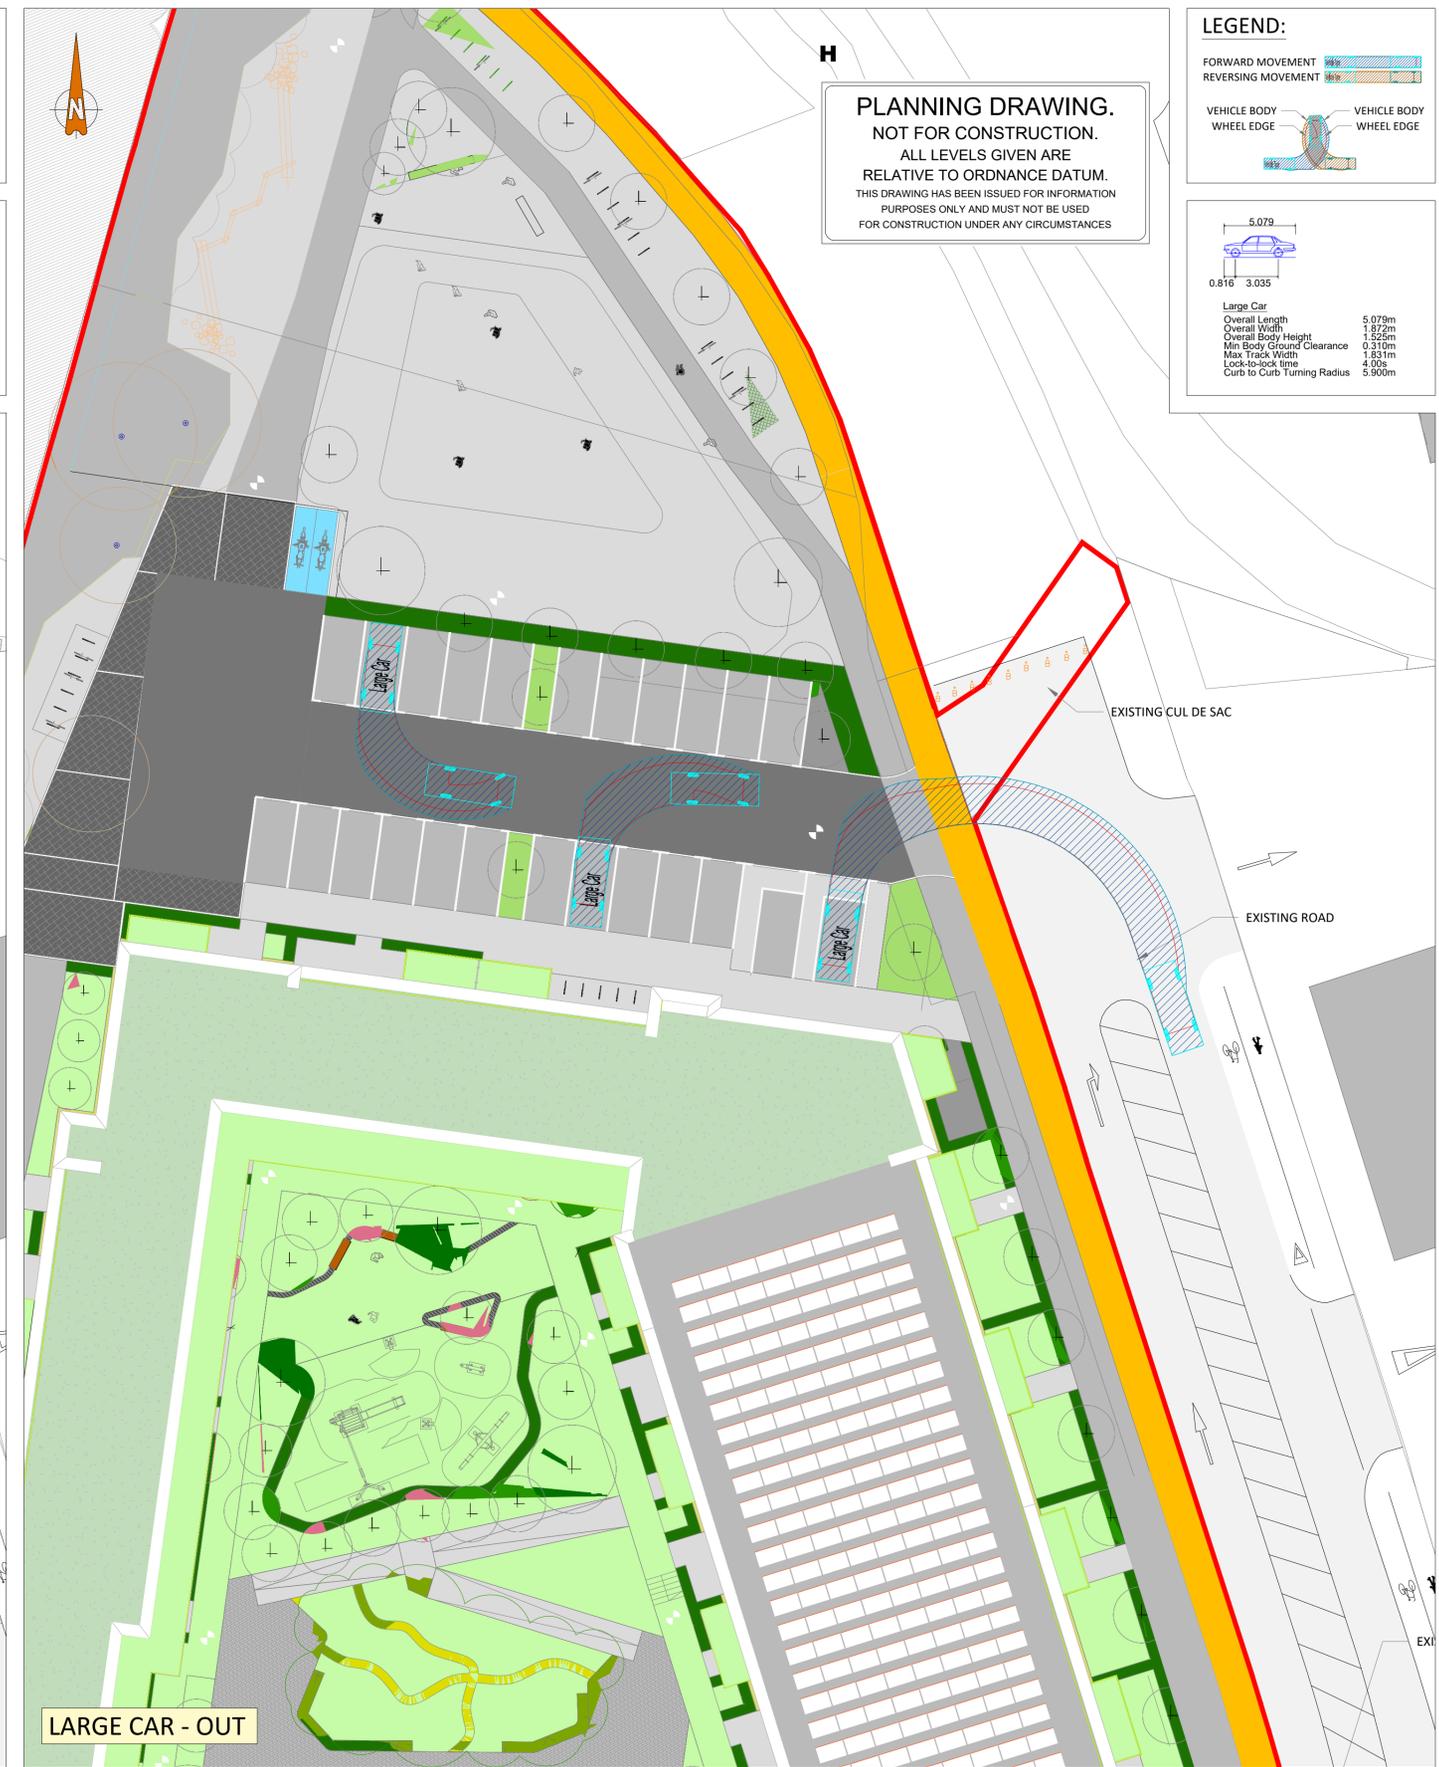

LARGE CAR - OUT

PLANNING DRAWING.
NOT FOR CONSTRUCTION.
 ALL LEVELS GIVEN ARE
 RELATIVE TO ORDNANCE DATUM.
 THIS DRAWING HAS BEEN ISSUED FOR INFORMATION
 PURPOSES ONLY AND MUST NOT BE USED
 FOR CONSTRUCTION UNDER ANY CIRCUMSTANCES

ORDNANCE SURVEY OF IRELAND LICENCE NO. EN0000823 © GOVERNMENT OF IRELAND

- THIS DRAWING TO BE READ IN CONJUNCTION WITH ALL OTHER RELEVANT DESIGN TEAM DRAWINGS AND SPECIFICATIONS.
- FOR SETTING OUT REFER TO ARCHITECT'S DRAWINGS. DO NOT SCALE THIS DRAWING. USE FIGURED DIMENSIONS ONLY.
- NO PART OF THIS DOCUMENT MAY BE REPRODUCED OR TRANSMITTED IN ANY FORM OR STORED IN ANY RETRIEVAL SYSTEM OF ANY NATURE WITHOUT THE WRITTEN PERMISSION OF O'CONNOR SUTTON CRONIN AS COPYRIGHT HOLDER EXCEPT AS AGREED FOR USE ON THE PROJECT FOR WHICH THE DOCUMENT WAS ORIGINALLY ISSUED.

Rev No.	Date	Revision Note	Drn by	Chkd by
P01	29.02.24	DRAFT PLANNING ISSUE	RM	PR
P02	19.03.24	DRAFT PLANNING ISSUE - ARCH LAYOUT UPDATED	RM	PR
P03	21.06.24	SITE LAYOUT UPDATED, VEHICLE TRACKING ADJUSTED	TRJ	COM
P04	28.08.24	UPDATED FOR PLANNING	AD	COR
P05	20.09.24	FOR PLANNING ISSUE	AD	COM

Rev No.	Date	Revision Note	Drn by	Chkd by



OCSC
 O'CONNOR SUTTON CRONIN
 MULTIDISCIPLINARY CONSULTING ENGINEERS
 Civil / Structural / Environmental / Mechanical / Electrical / Sustainability
 Dublin Office: 9 Prussia Street, Dublin 7. D07 KT57.
 Tel: +353 (0)1 8682000 Web: www.ocsc.ie
 Dublin London Belfast Galway Cork Birmingham

Client: BARTRA PROPCO 23 LIMITED
 Project: MOUNTGORRY LRD SWORDS
 Title: SWEPT PATH ANALYSIS LARGE CAR INGRESS & EGRESS

Code	Originator	Zone	Level	Type	Role	Number	Status	Revision
B1054	OCSC	XX	XX	DR	C	0140	S4	P04

Date: FEB 24 Scale @ A1: 1:200 Drn by: RM Chkd by: PR Aprvd by: PR