


SSD STANDARDS			
Design Speed (km/h)	SSD Standard (metres)	Design Speed (km/h)	SSD Standard (metres)
10	7	10	8
20	14	20	15
30	23	30	24
40	33	40	36
50	45	50	49
60	59	60	65

Forward Visibility Forward Visibility on Bus Routes

Table 4.2: Reduced SSD standards for application within cities towns and villages. Reduced forward visibility increases driver caution and reduces vehicle speeds.

TABLE 4.2
VISIBILITY SPLAY IN ACCORDANCE WITH DMURS MANUAL

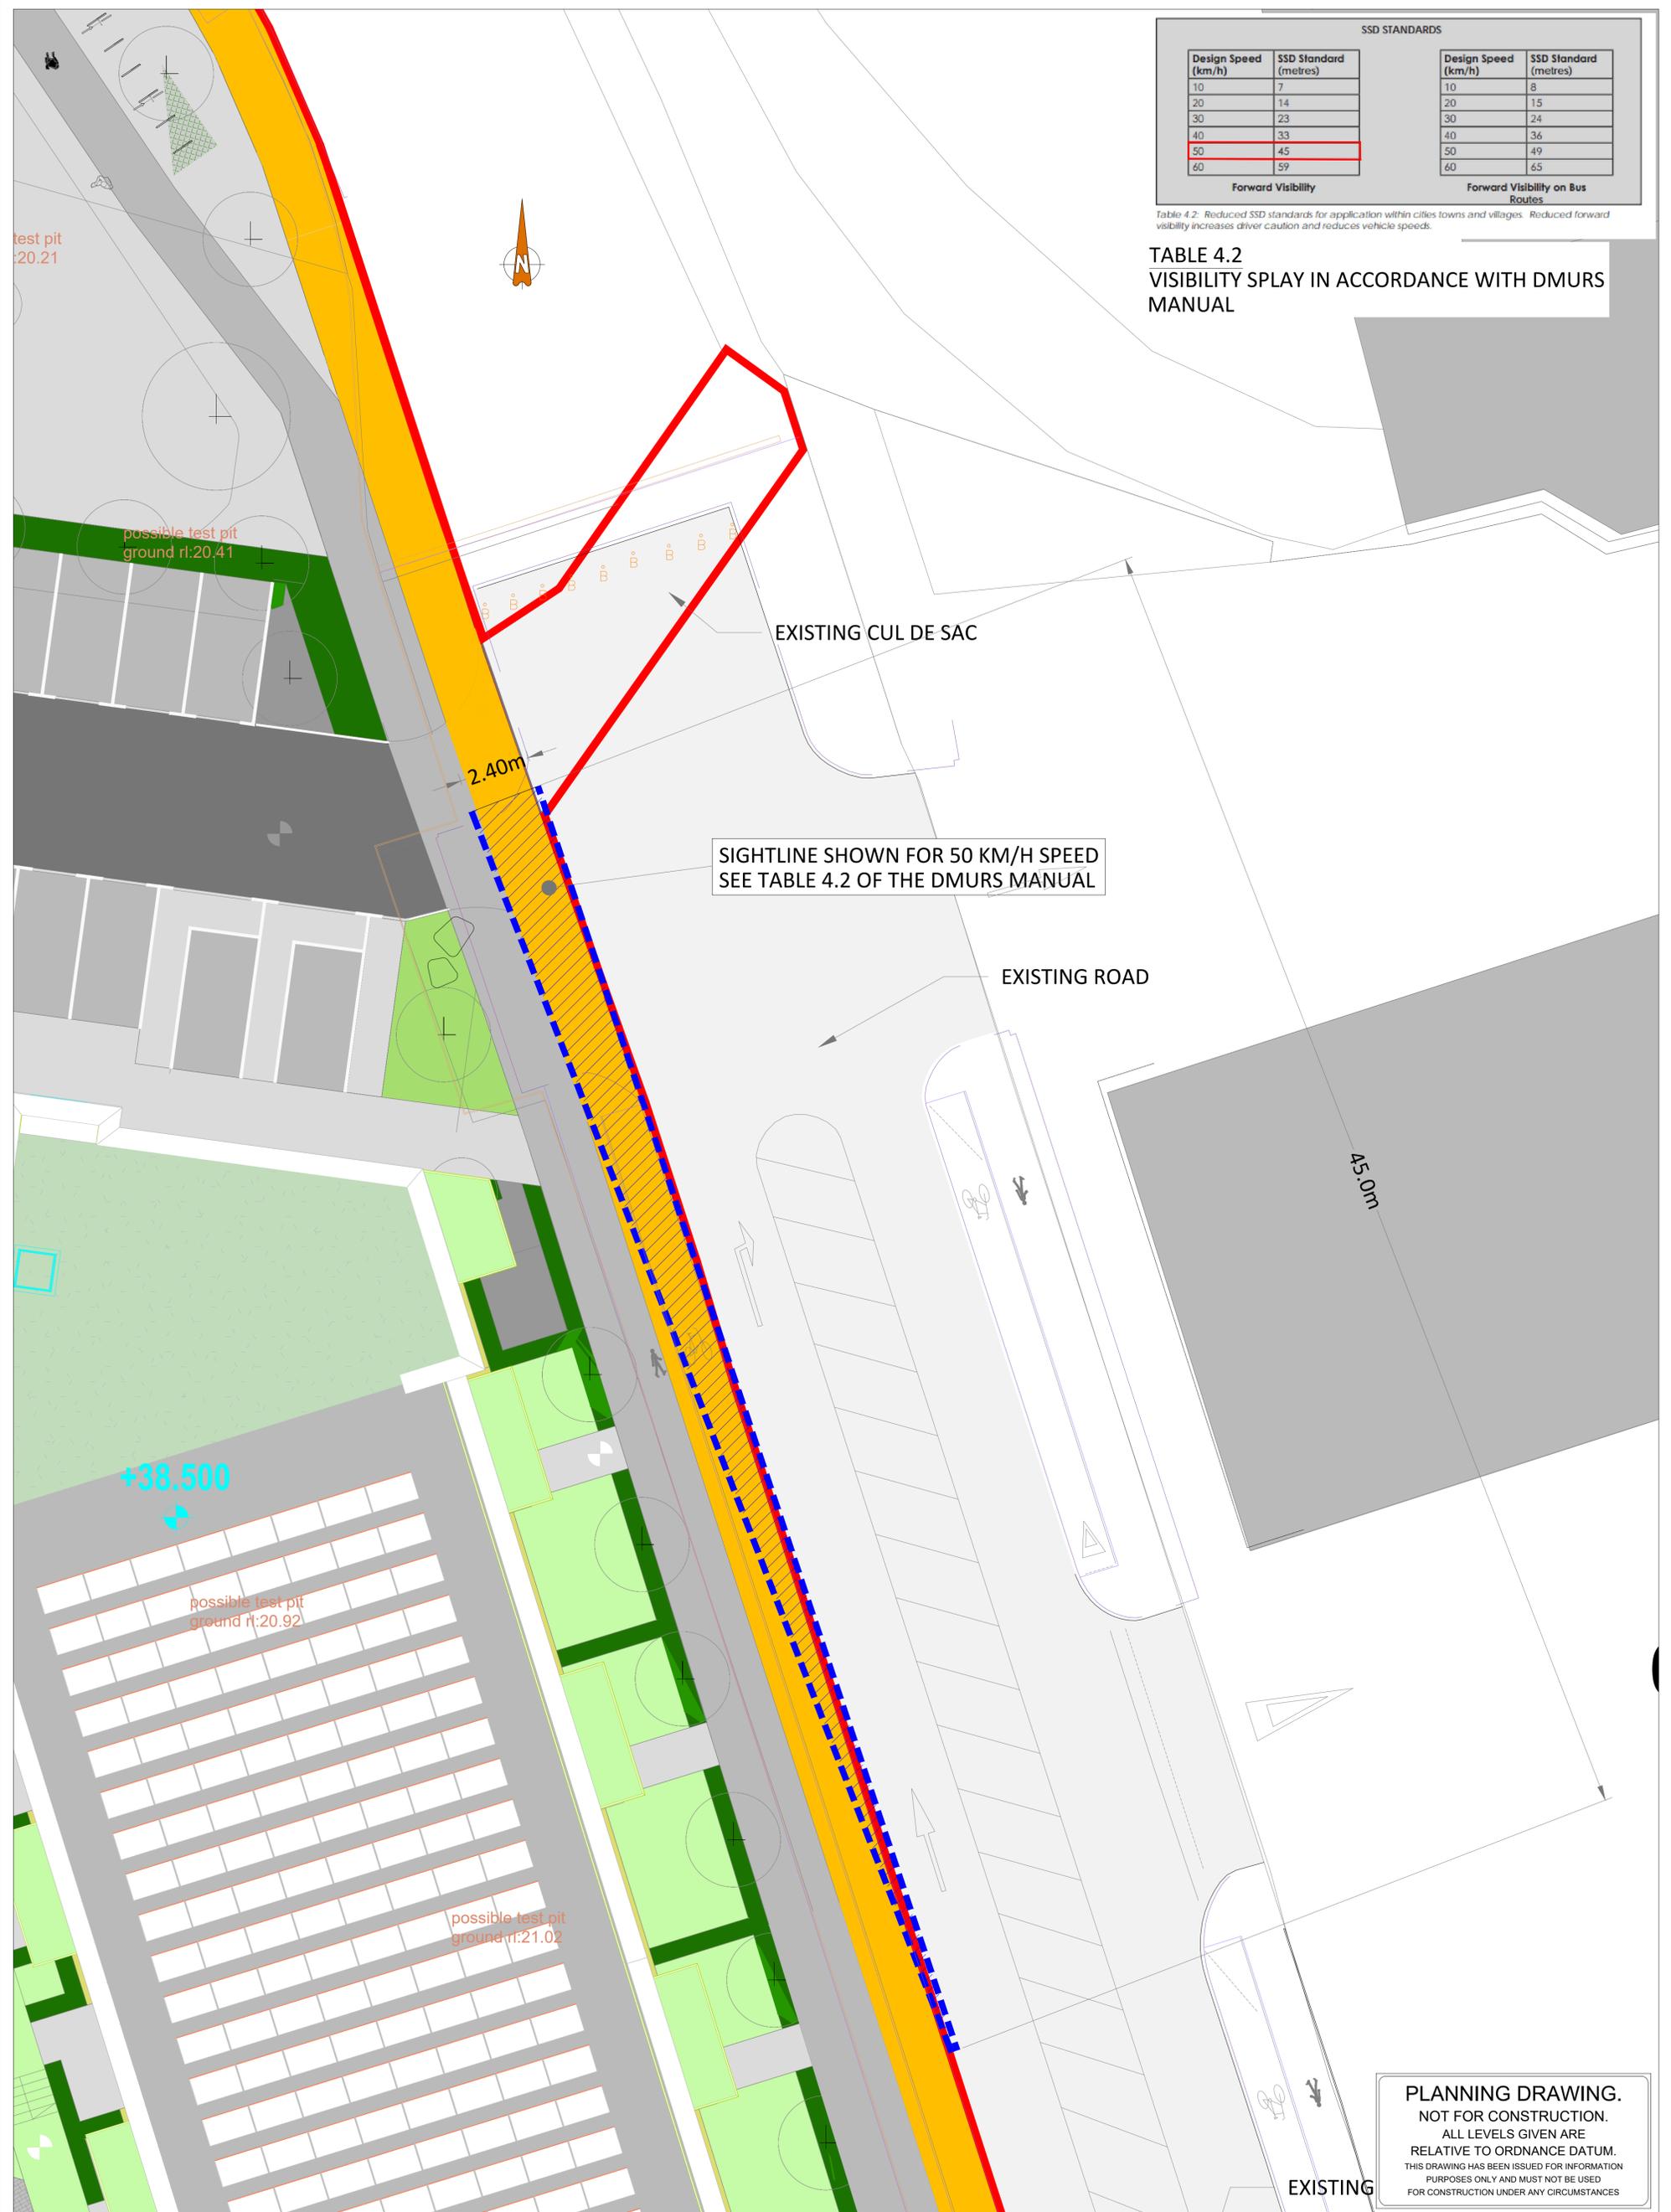

PLANNING DRAWING.
NOT FOR CONSTRUCTION.
ALL LEVELS GIVEN ARE
RELATIVE TO ORDNANCE DATUM.
THIS DRAWING HAS BEEN ISSUED FOR INFORMATION
PURPOSES ONLY AND MUST NOT BE USED
FOR CONSTRUCTION UNDER ANY CIRCUMSTANCES

ORDNANCE SURVEY OF IRELAND LICENCE NO. EN000823 © GOVERNMENT OF IRELAND

- THIS DRAWING TO BE READ IN CONJUNCTION WITH ALL OTHER RELEVANT DESIGN TEAM DRAWINGS AND SPECIFICATIONS.
- FOR SETTING OUT REFER TO ARCHITECT'S DRAWINGS. DO NOT SCALE THIS DRAWING. USE FIGURED DIMENSIONS ONLY.
- NO PART OF THIS DOCUMENT MAY BE REPRODUCED OR TRANSMITTED IN ANY FORM OR STORED IN ANY RETRIEVAL SYSTEM OF ANY NATURE WITHOUT THE WRITTEN PERMISSION OF O'CONNOR SUTTON CRONIN AS COPYRIGHT HOLDER EXCEPT AS AGREED FOR USE ON THE PROJECT FOR WHICH THE DOCUMENT WAS ORIGINALLY ISSUED.

Rev No.	Date	Revision Note	Drn by	Chkd by
P01	28.02.24	DRAFT PLANNING ISSUE	RM	PR
P02	19.03.24	DRAFT PLANNING ISSUE - ARCH LAYOUT UPDATED	RM	PR
P03	21.08.24	SUITABLE FOR PLANNING	AD	COR
P04	20.09.24	FOR PLANNING ISSUE	AD	COM

OCSC
O'CONNOR SUTTON CRONIN
MULTIDISCIPLINARY CONSULTING ENGINEERS
Civil / Structural / Environmental / Mechanical / Electrical / Sustainability
Dublin Office: 9 Prussia Street, Dublin 7. D07 KT67.
Tel: +353 (0)1 8682000 Web: www.ocsc.ie
Dublin · London · Belfast · Galway · Cork · Birmingham

Client:	BARTRA PROPERTY LTD.								
Project:	MOUNTGORRY LRD SWORDS								
Title:	VISIBILITY SPLAY AT JUNCTION								
Code	Originator	Zone	Level	Type	Role	Number	Status	Revision	
B1054	OCSC	XX	XX	DR	C	0115	S4	P04	
Date:	FEB 24	Scale:	@ A1:1:100	Drn by:	RM	Chkd by:	PR	Aprvd by:	PR